



REVISION HISTORY		
REV	DESCRIPTION	DATE
A	FIRST ISSUE	24/07/2018

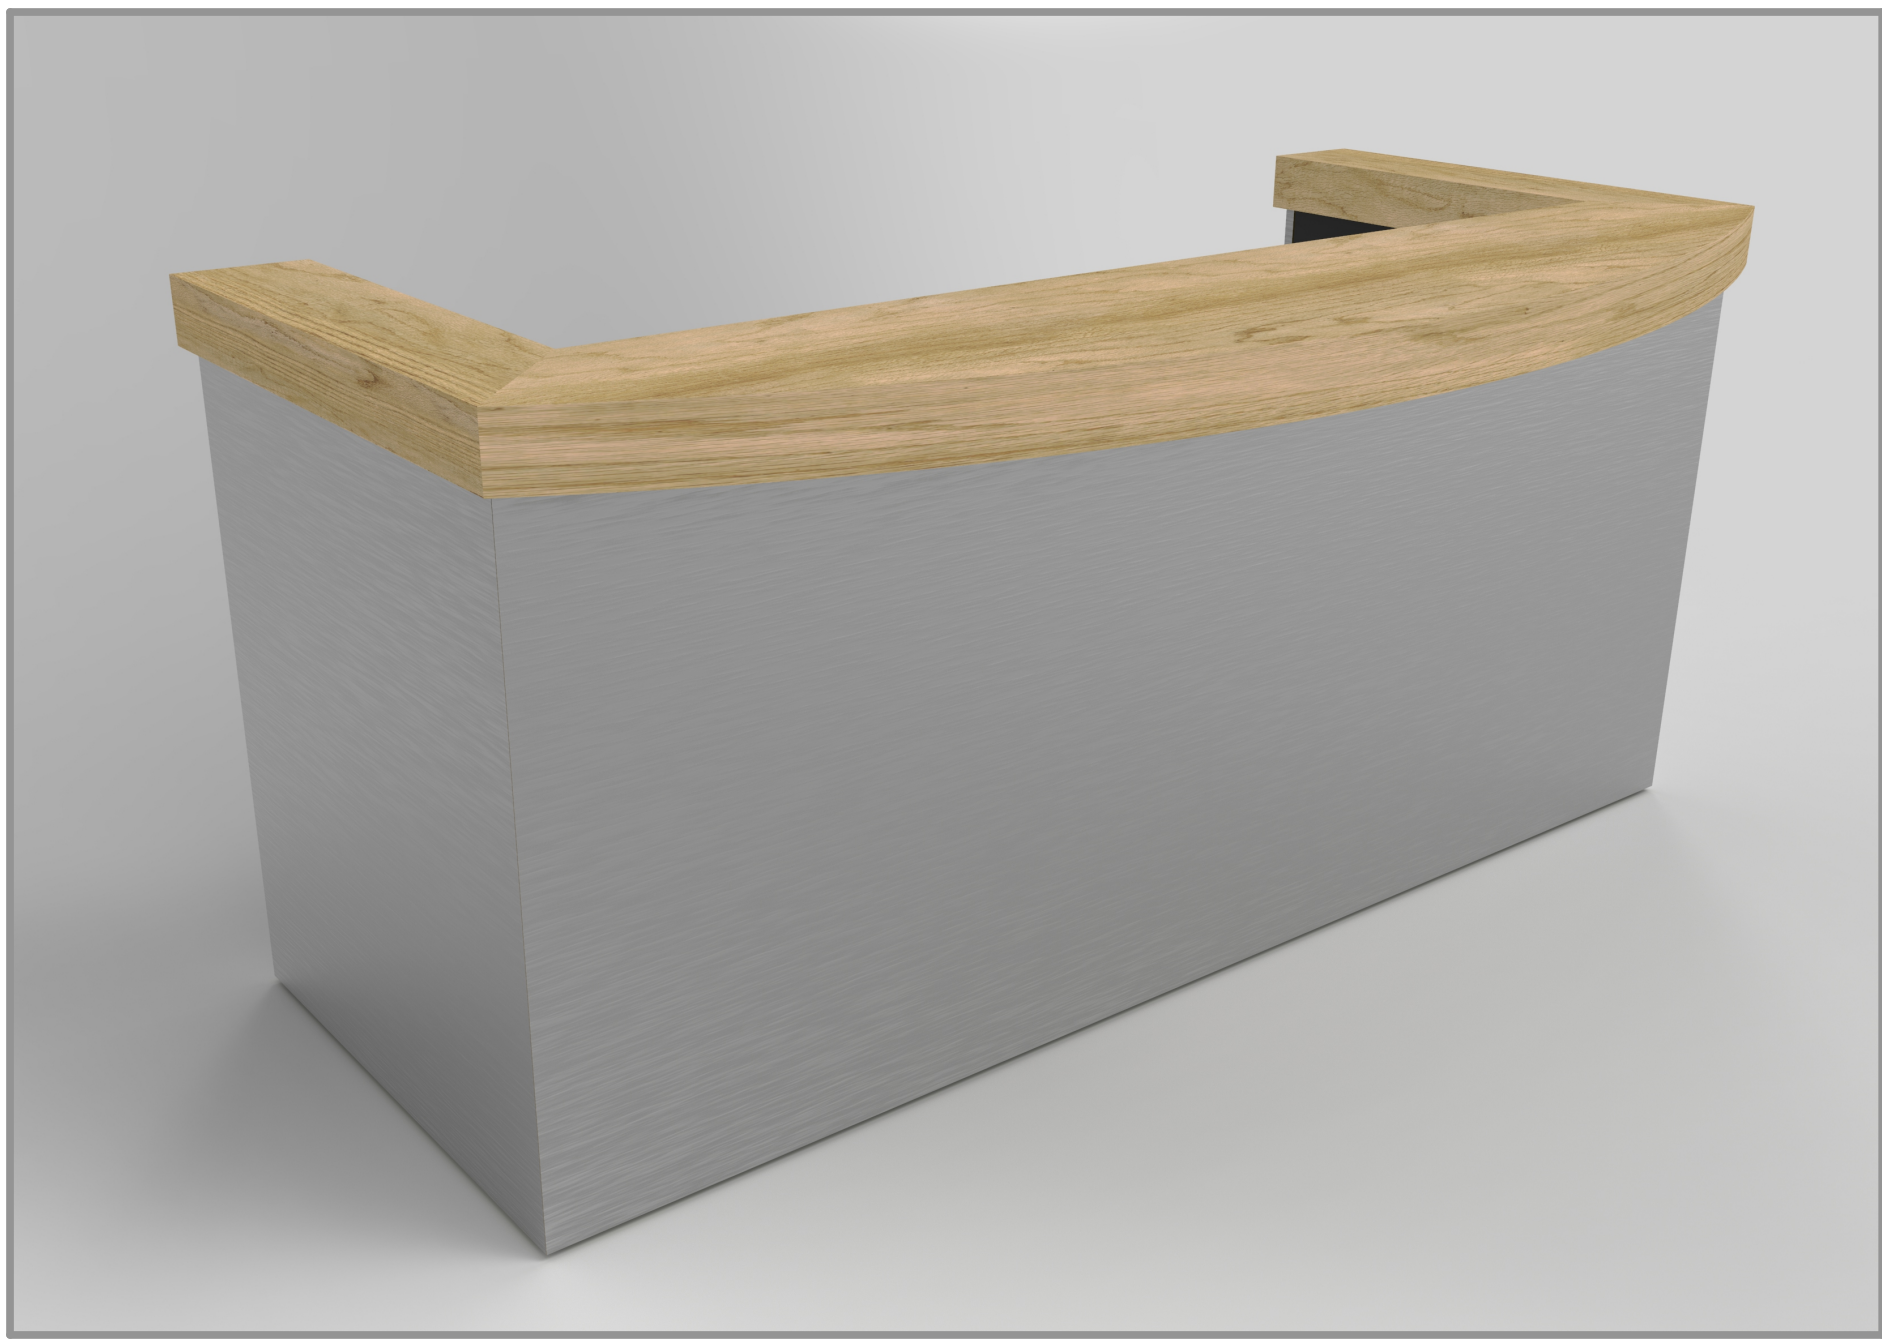


Crown cut European Oak veneer, finished 10% clear PU lacquer. Front edge to be purpose veneered layon to be contact adhesive bonded

Worktop in 30mm MDF, top face bonded with Forbo Linoleum 4023 nero. Underneath black laminate balancer. 2mm black ABS edging


Front & return panels in Stainless Steel effect laminate, ref Formica M2178. Overlaminated at corners, brown line will be visible.

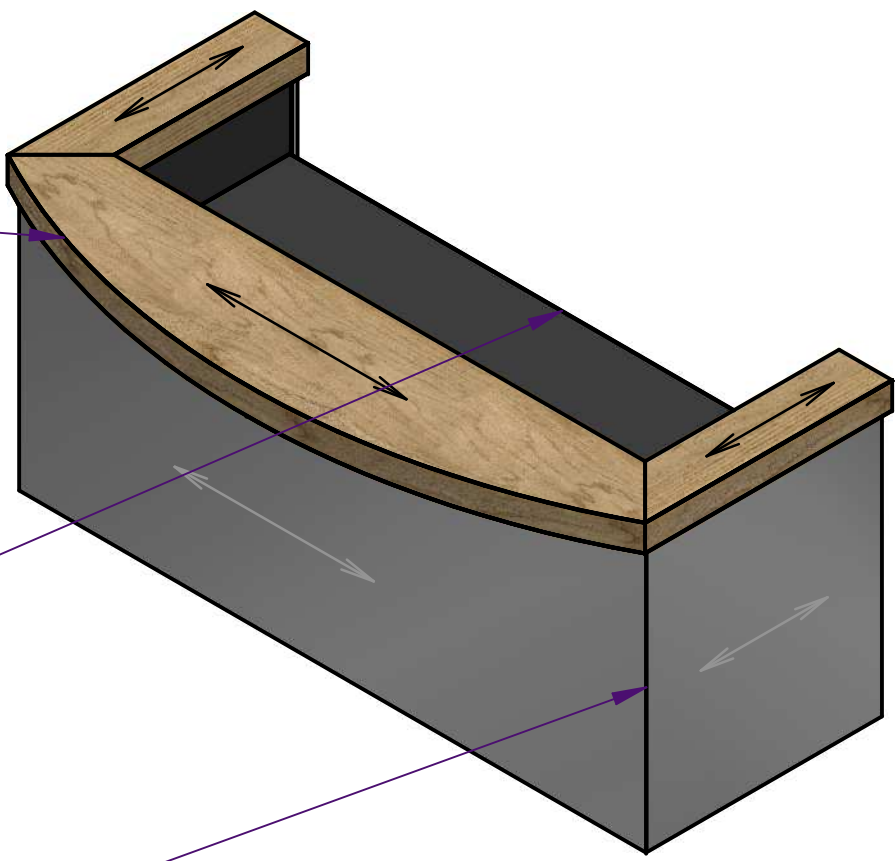


ISOMETRIC VIEW
SCALE 1:20

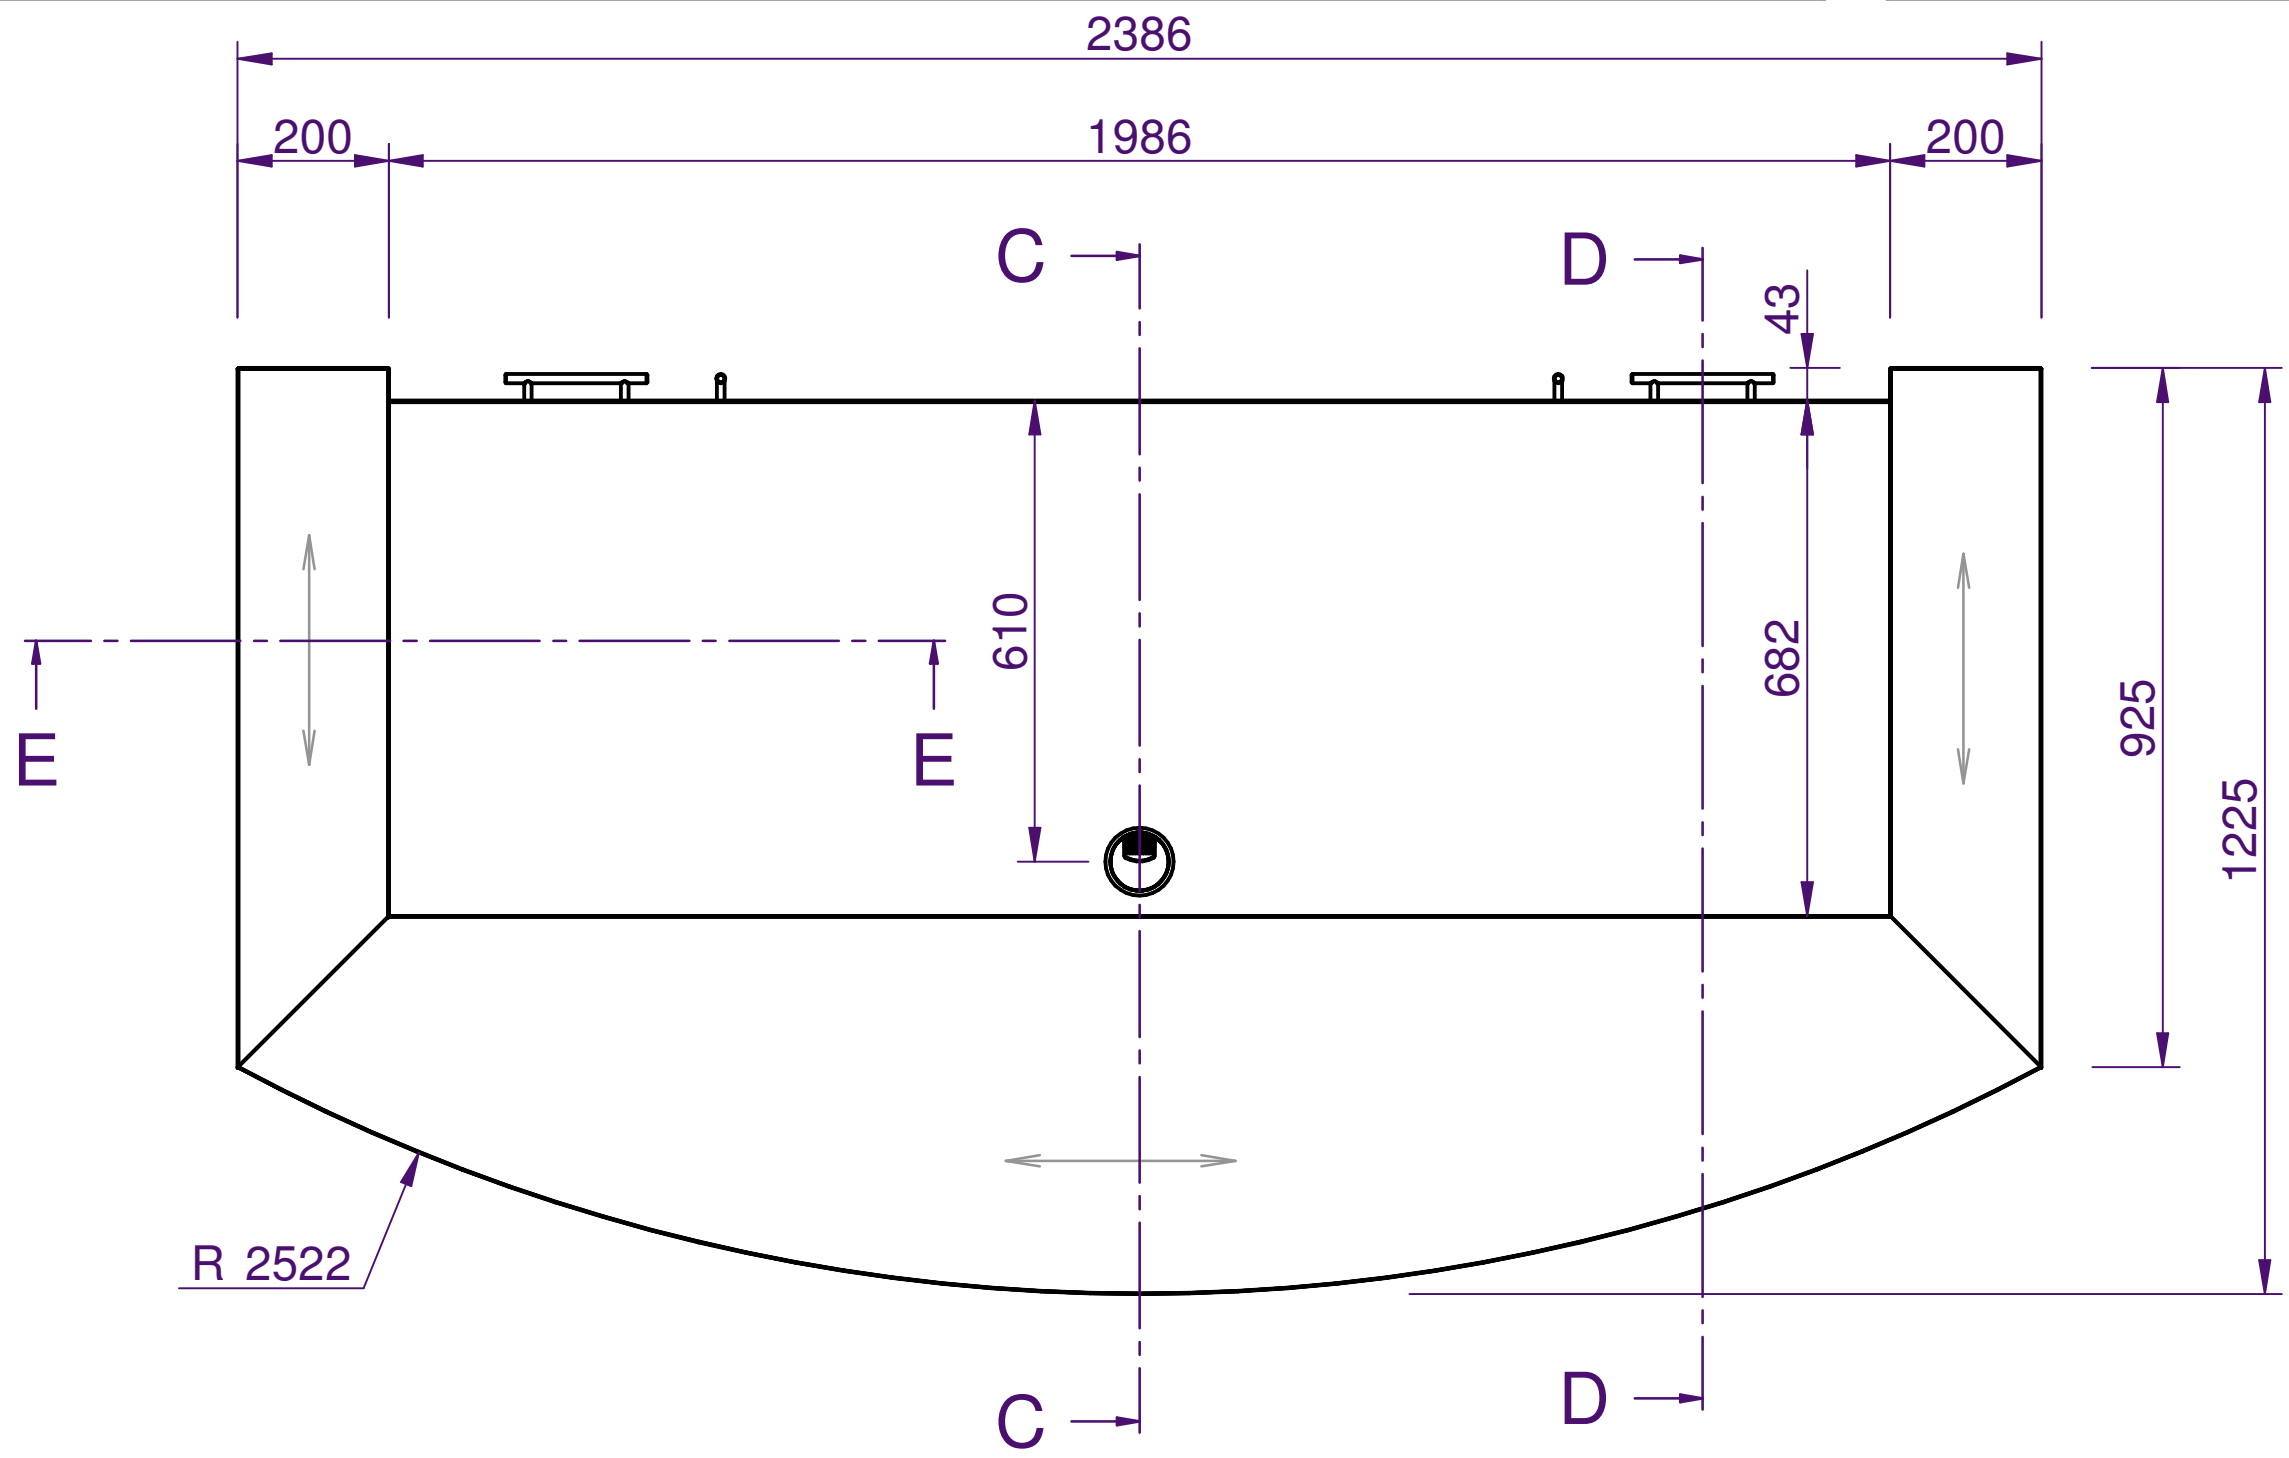

PLAN VIEW
SCALE 1:10

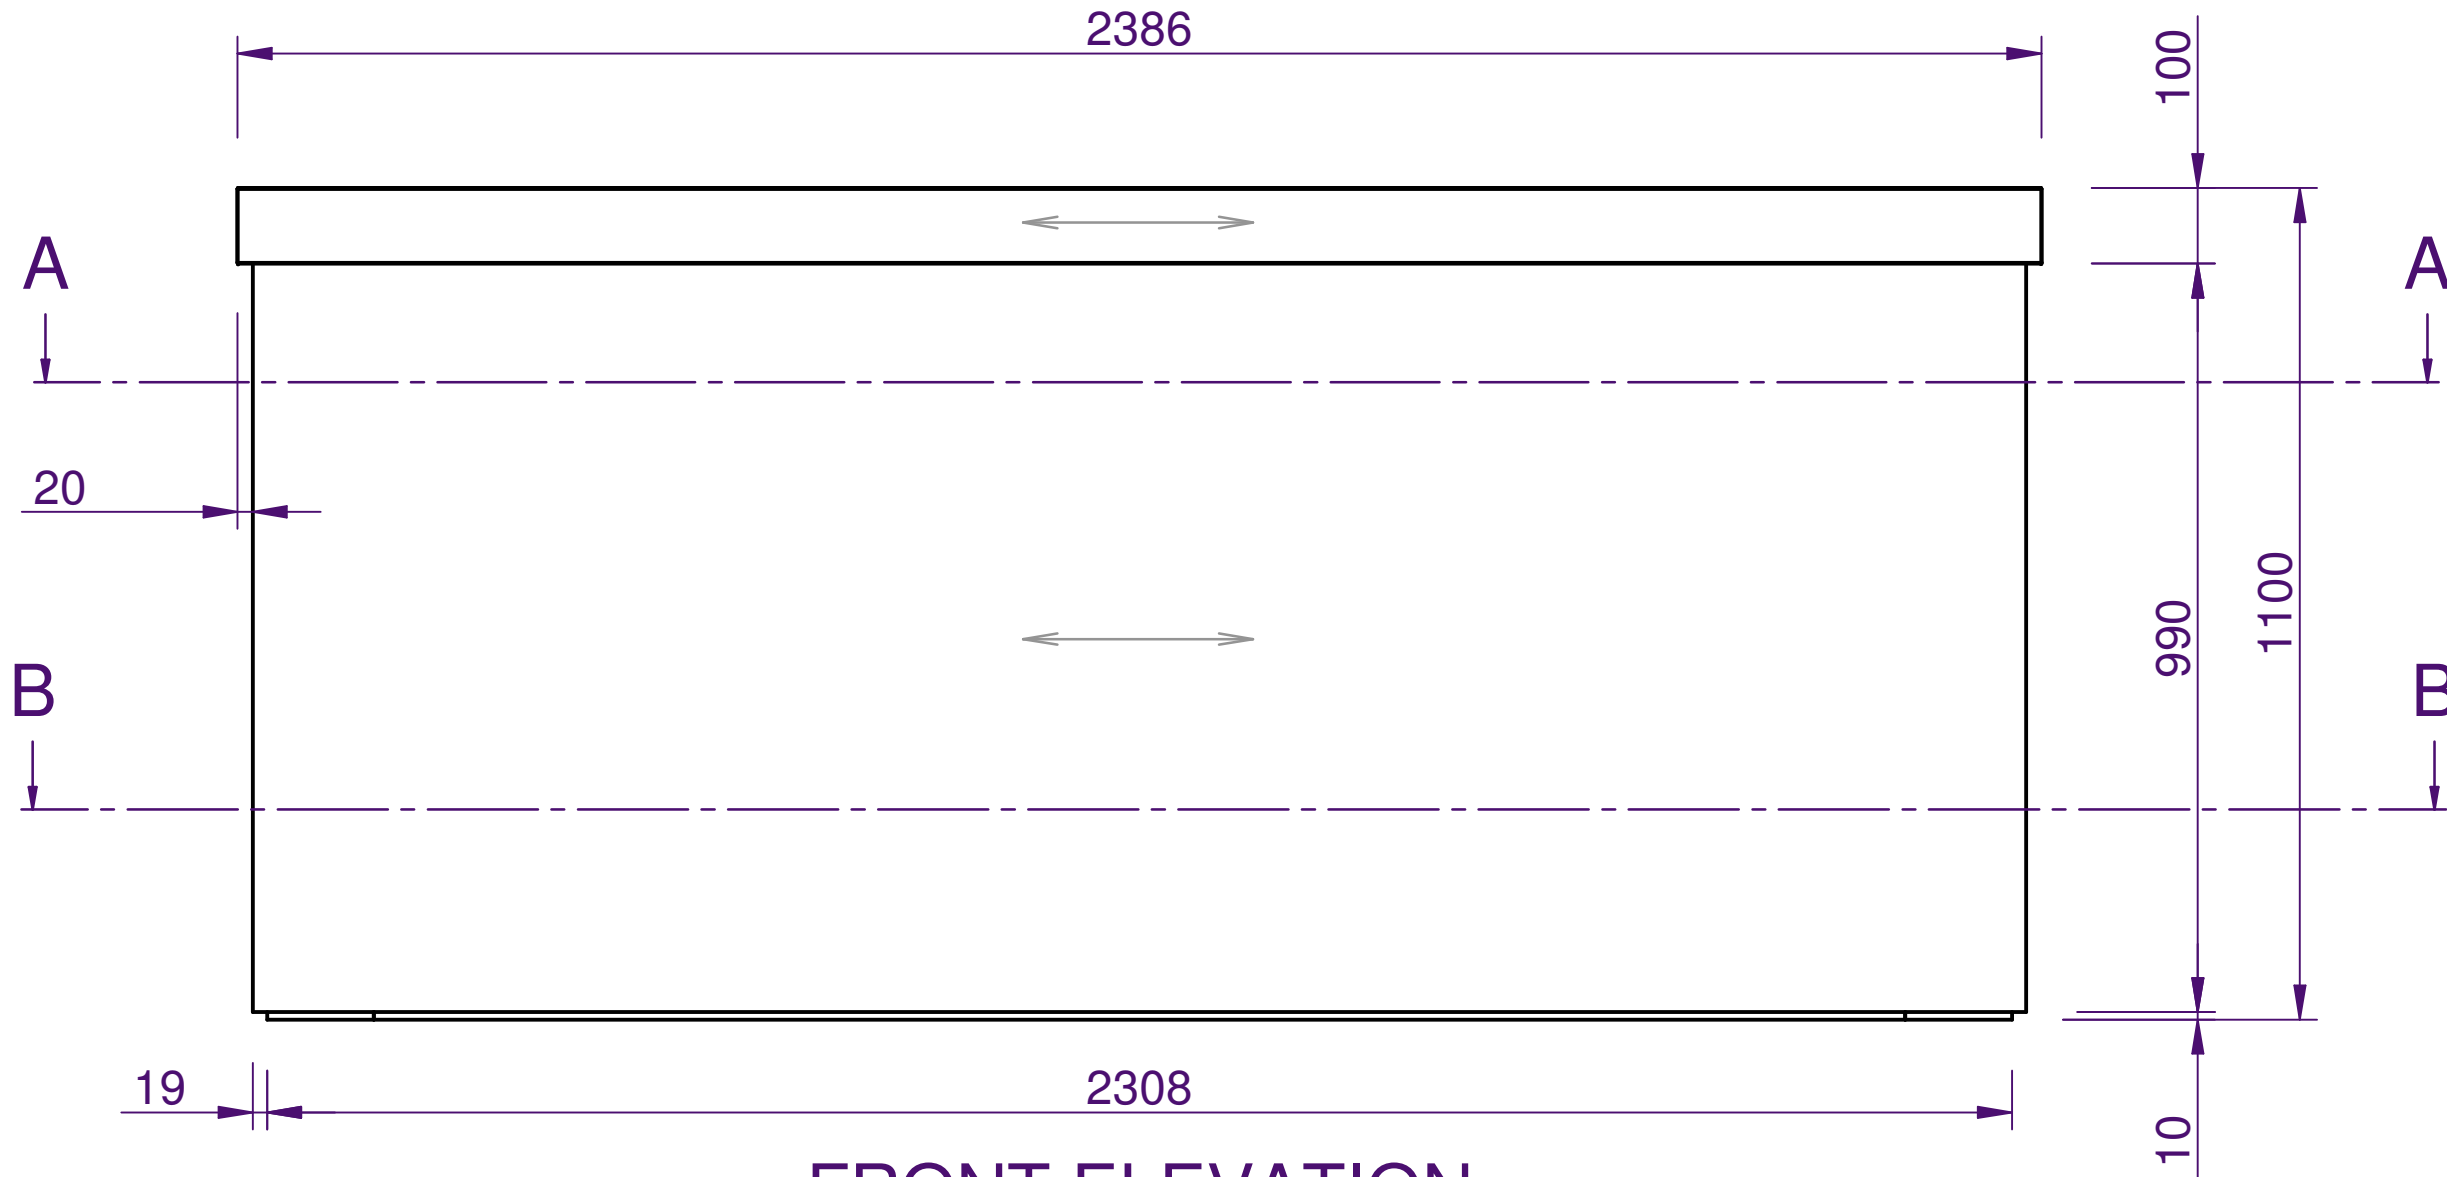


FRONT ELEVATION
SCALE 1:10

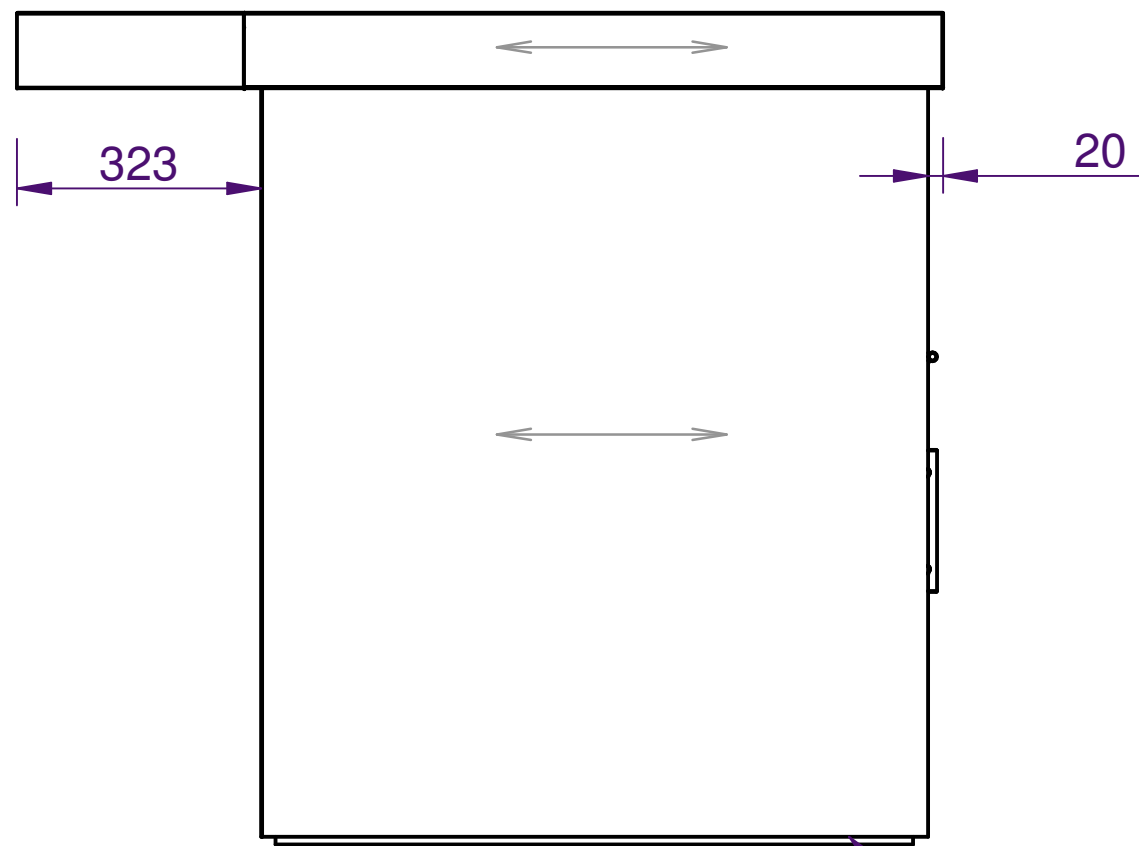

END ELEVATION
SCALE 1:10


10mm shadow gap at base painted out matt black

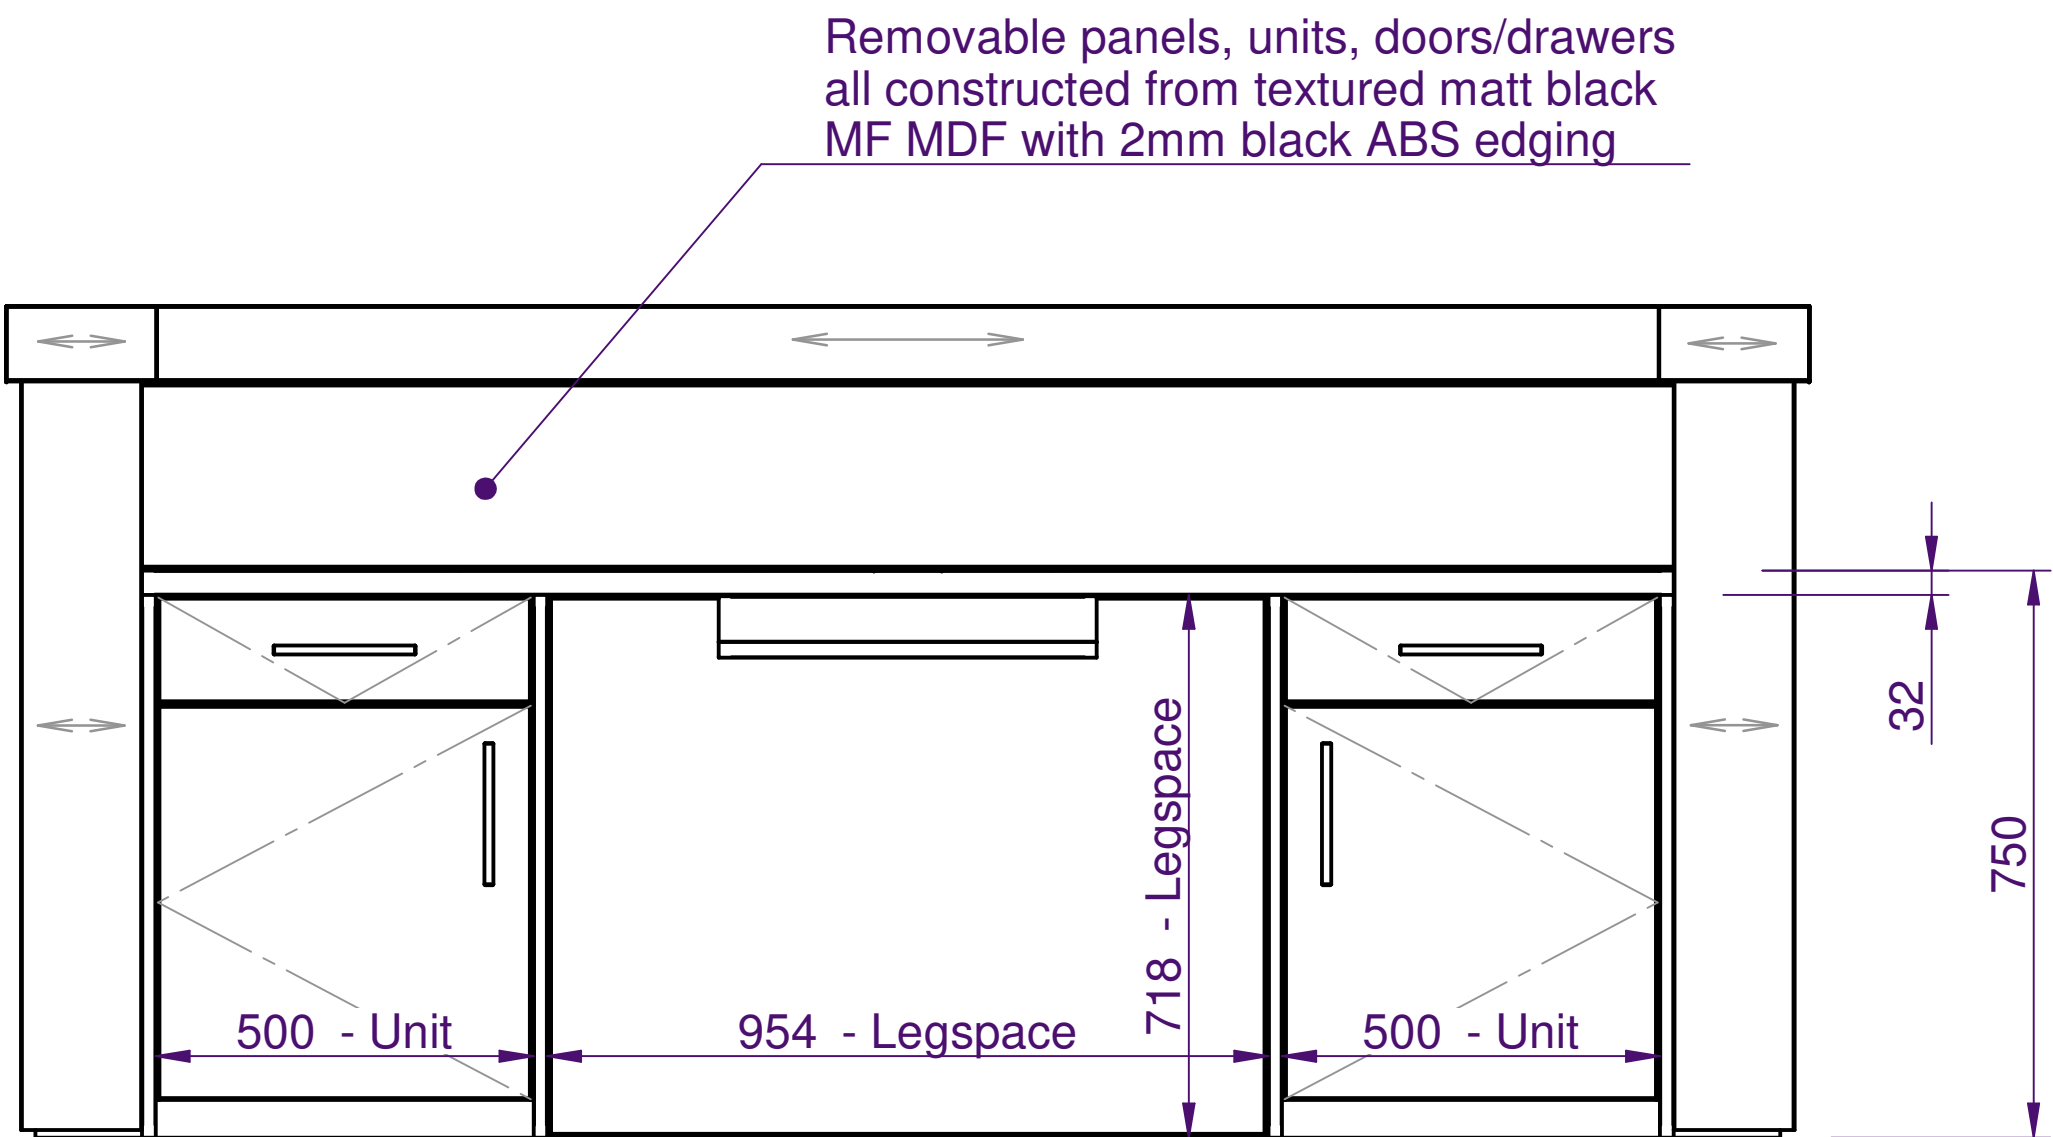

REAR ELEVATION
SCALE 1:10

Removable panels, units, doors/drawers all constructed from textured matt black MF MDF with 2mm black ABS edging

FOR APPROVAL

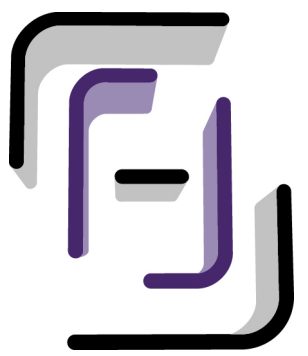


C-A Design


26 TREDEGAR ROAD,
DARTFORD, KENT DA2 7AZ
WWW.C-ADESIGN.CO.UK
+44 (0)7415 839 461
INFO@C-ADESIGN.CO.UK

PROJECT:	CLIENT DETAILS
TITLE:	J01 RECEPTION DESK
DETAILS:	RENDERED VISUALISATIONS PLAN & ELEVATIONS
DATE:	24/07/2018
SHEET:	1 OF 3
DRAWN:	A. CAVE-AYLAND
CHECK:	N/A
SCALE:	AS SHOWN @ A1
DRAWING N°:	DRG 0002 J01 - 1
REVISION:	A


REVISION HISTORY		
REV	DESCRIPTION	DATE
A	FIRST ISSUE	24/07/2018

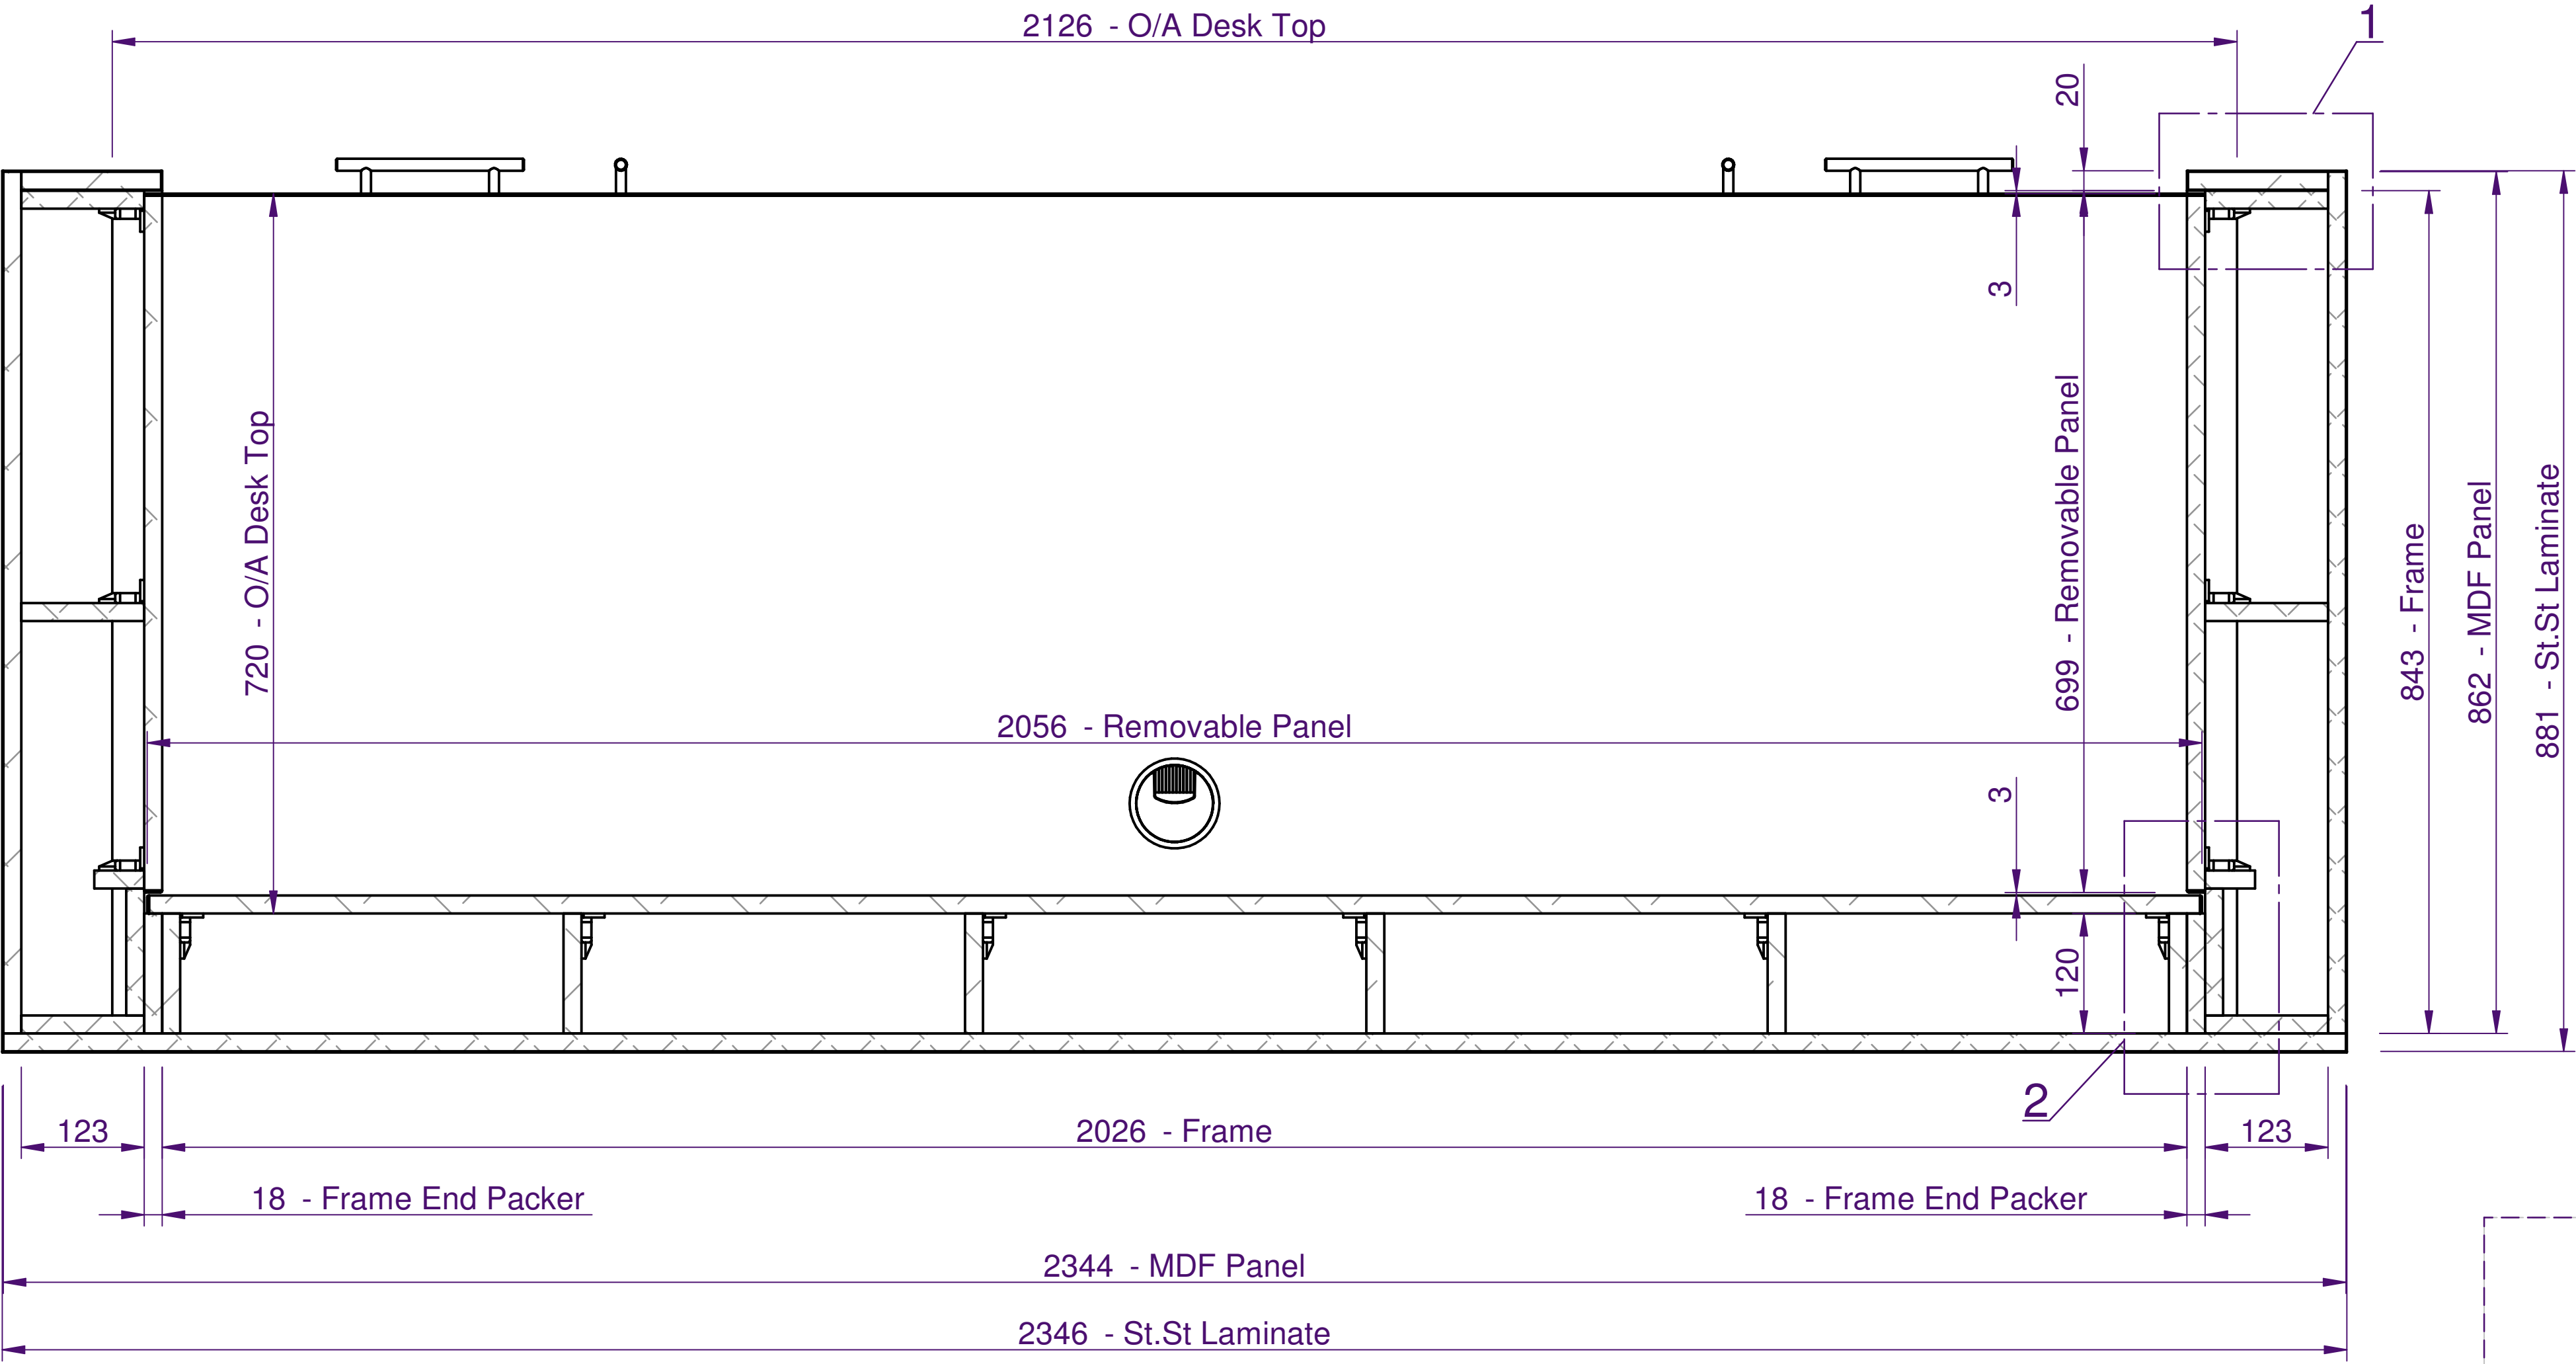


PLAN SECTION A-A
SCALE 1:5

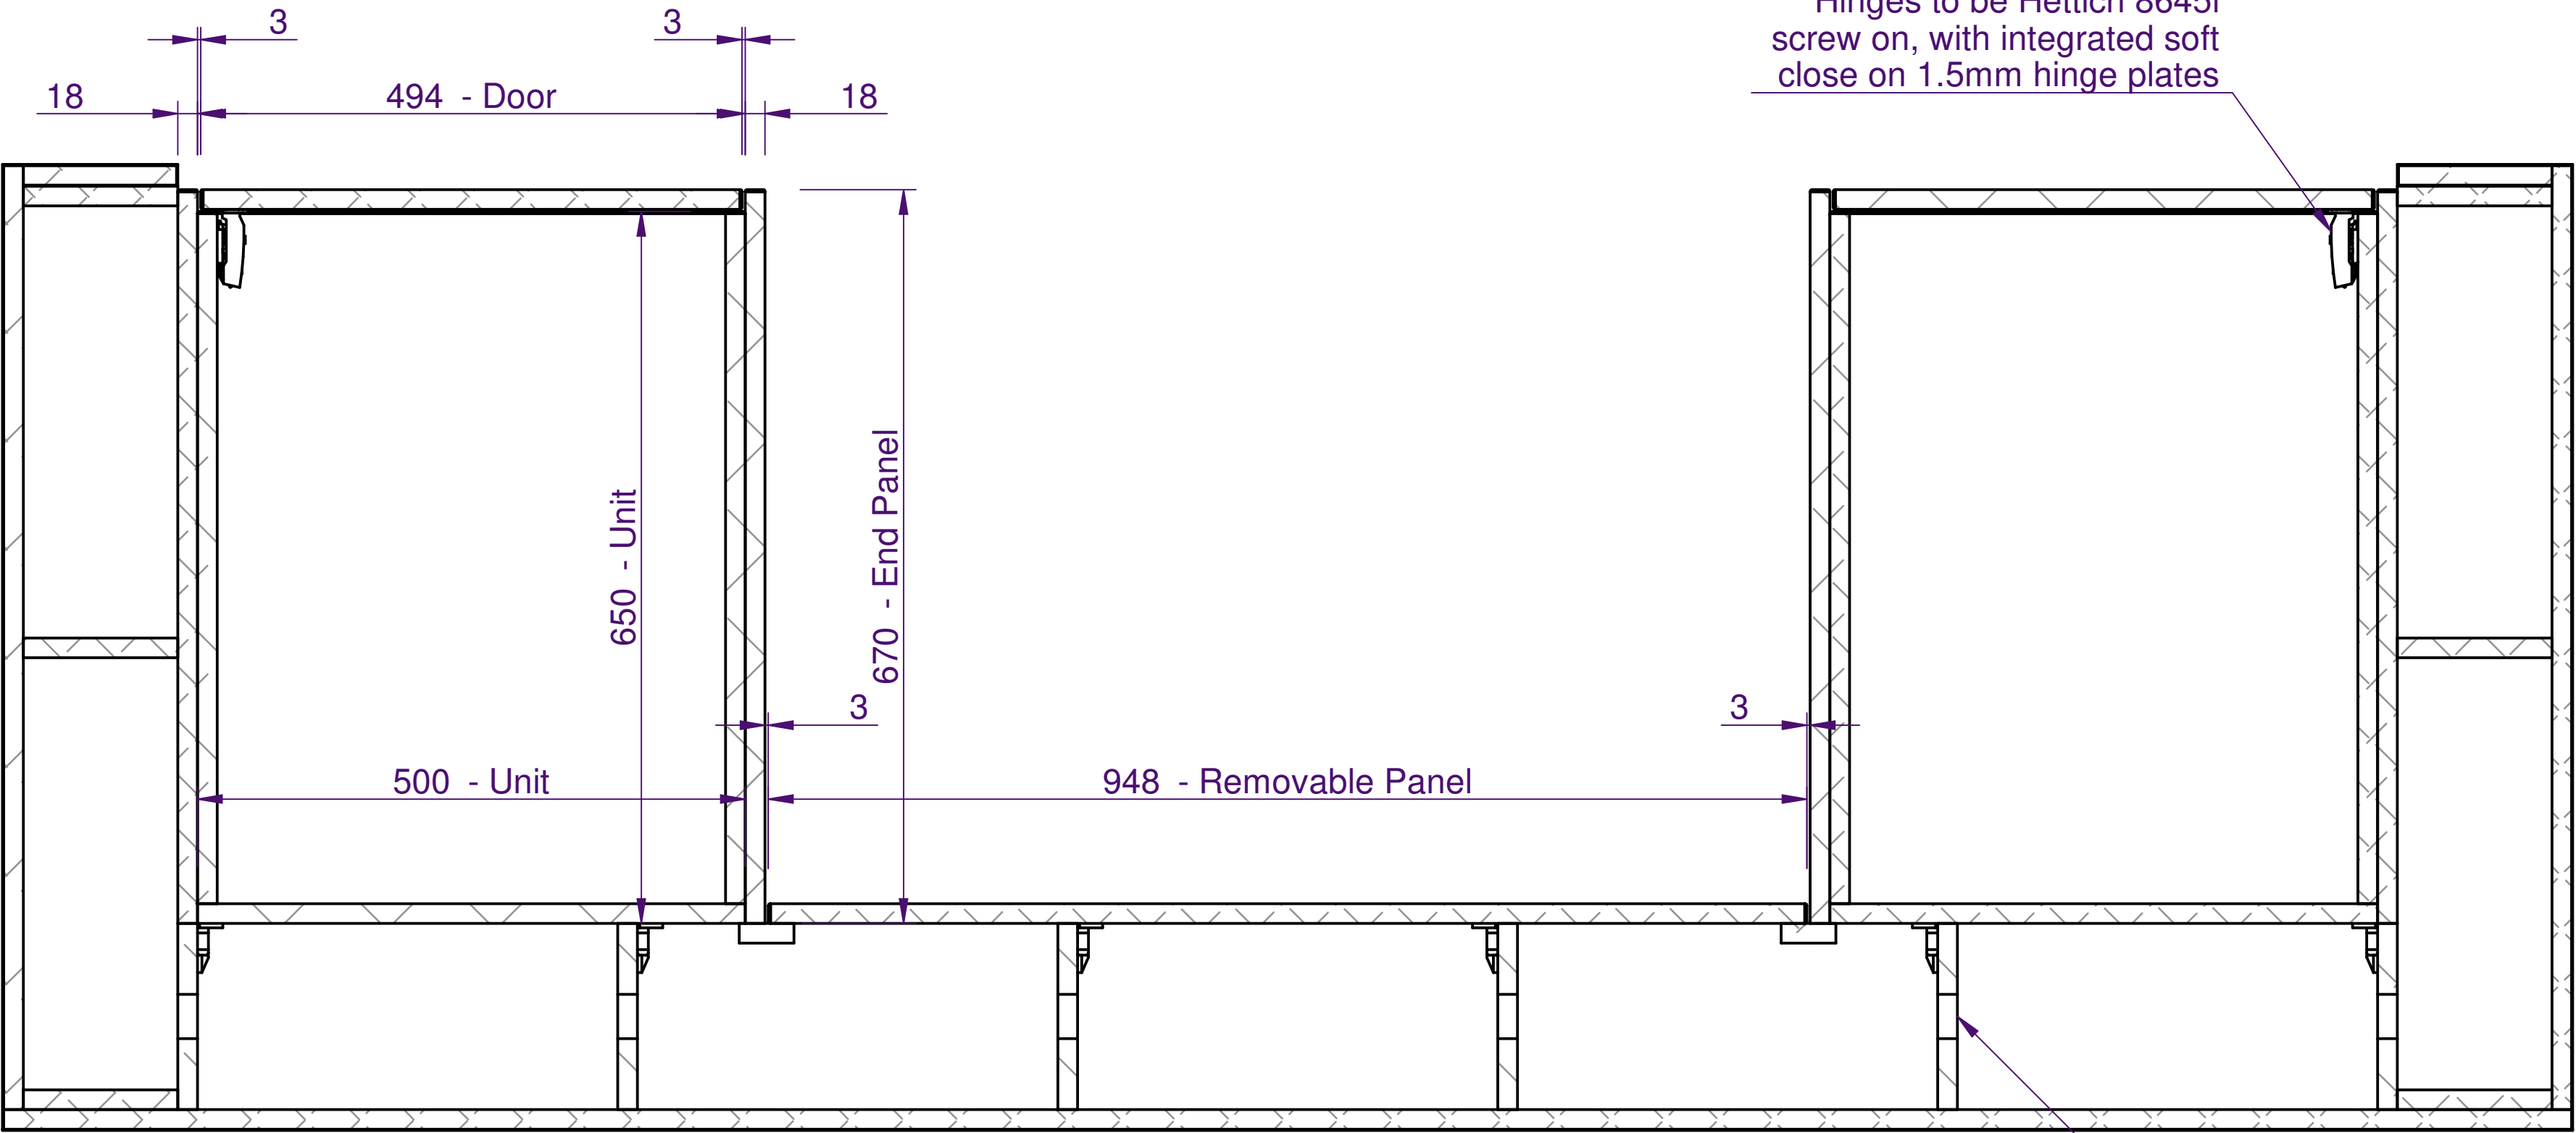

PLAN SECTION B-B
SCALE 1:5

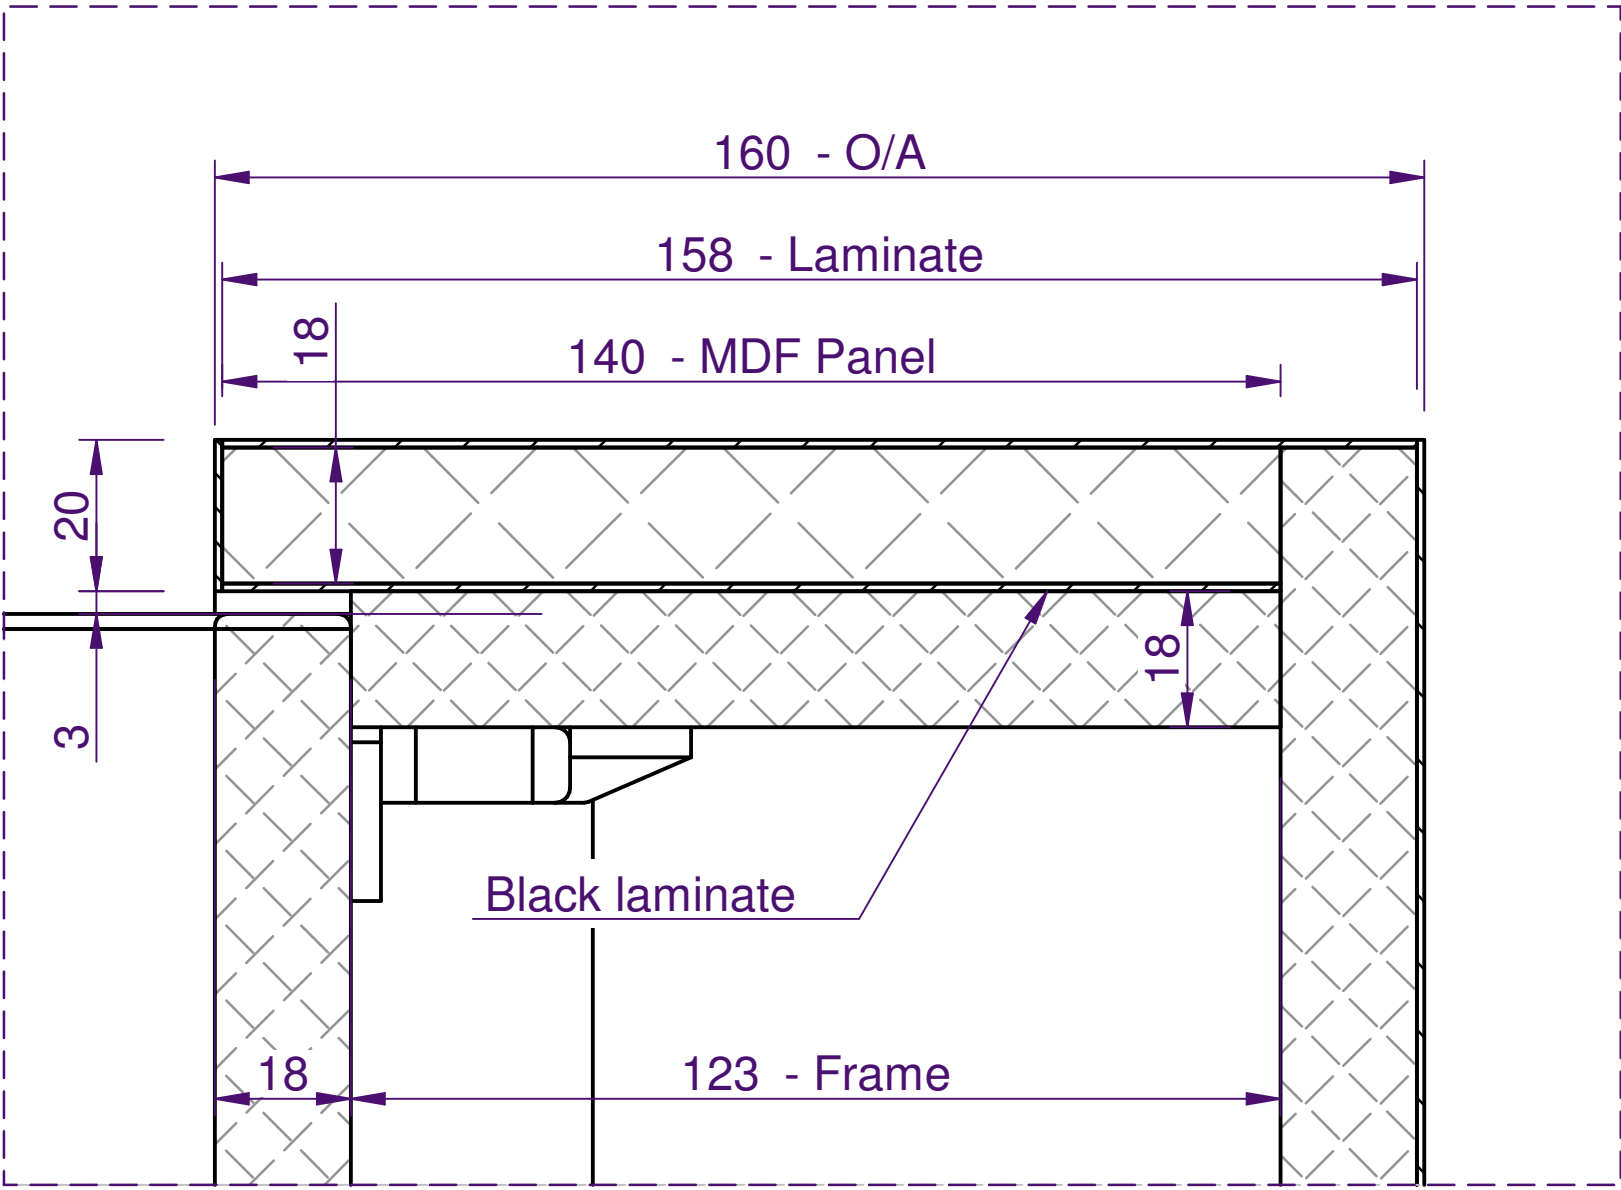

DETAIL 1
SCALE 1:1

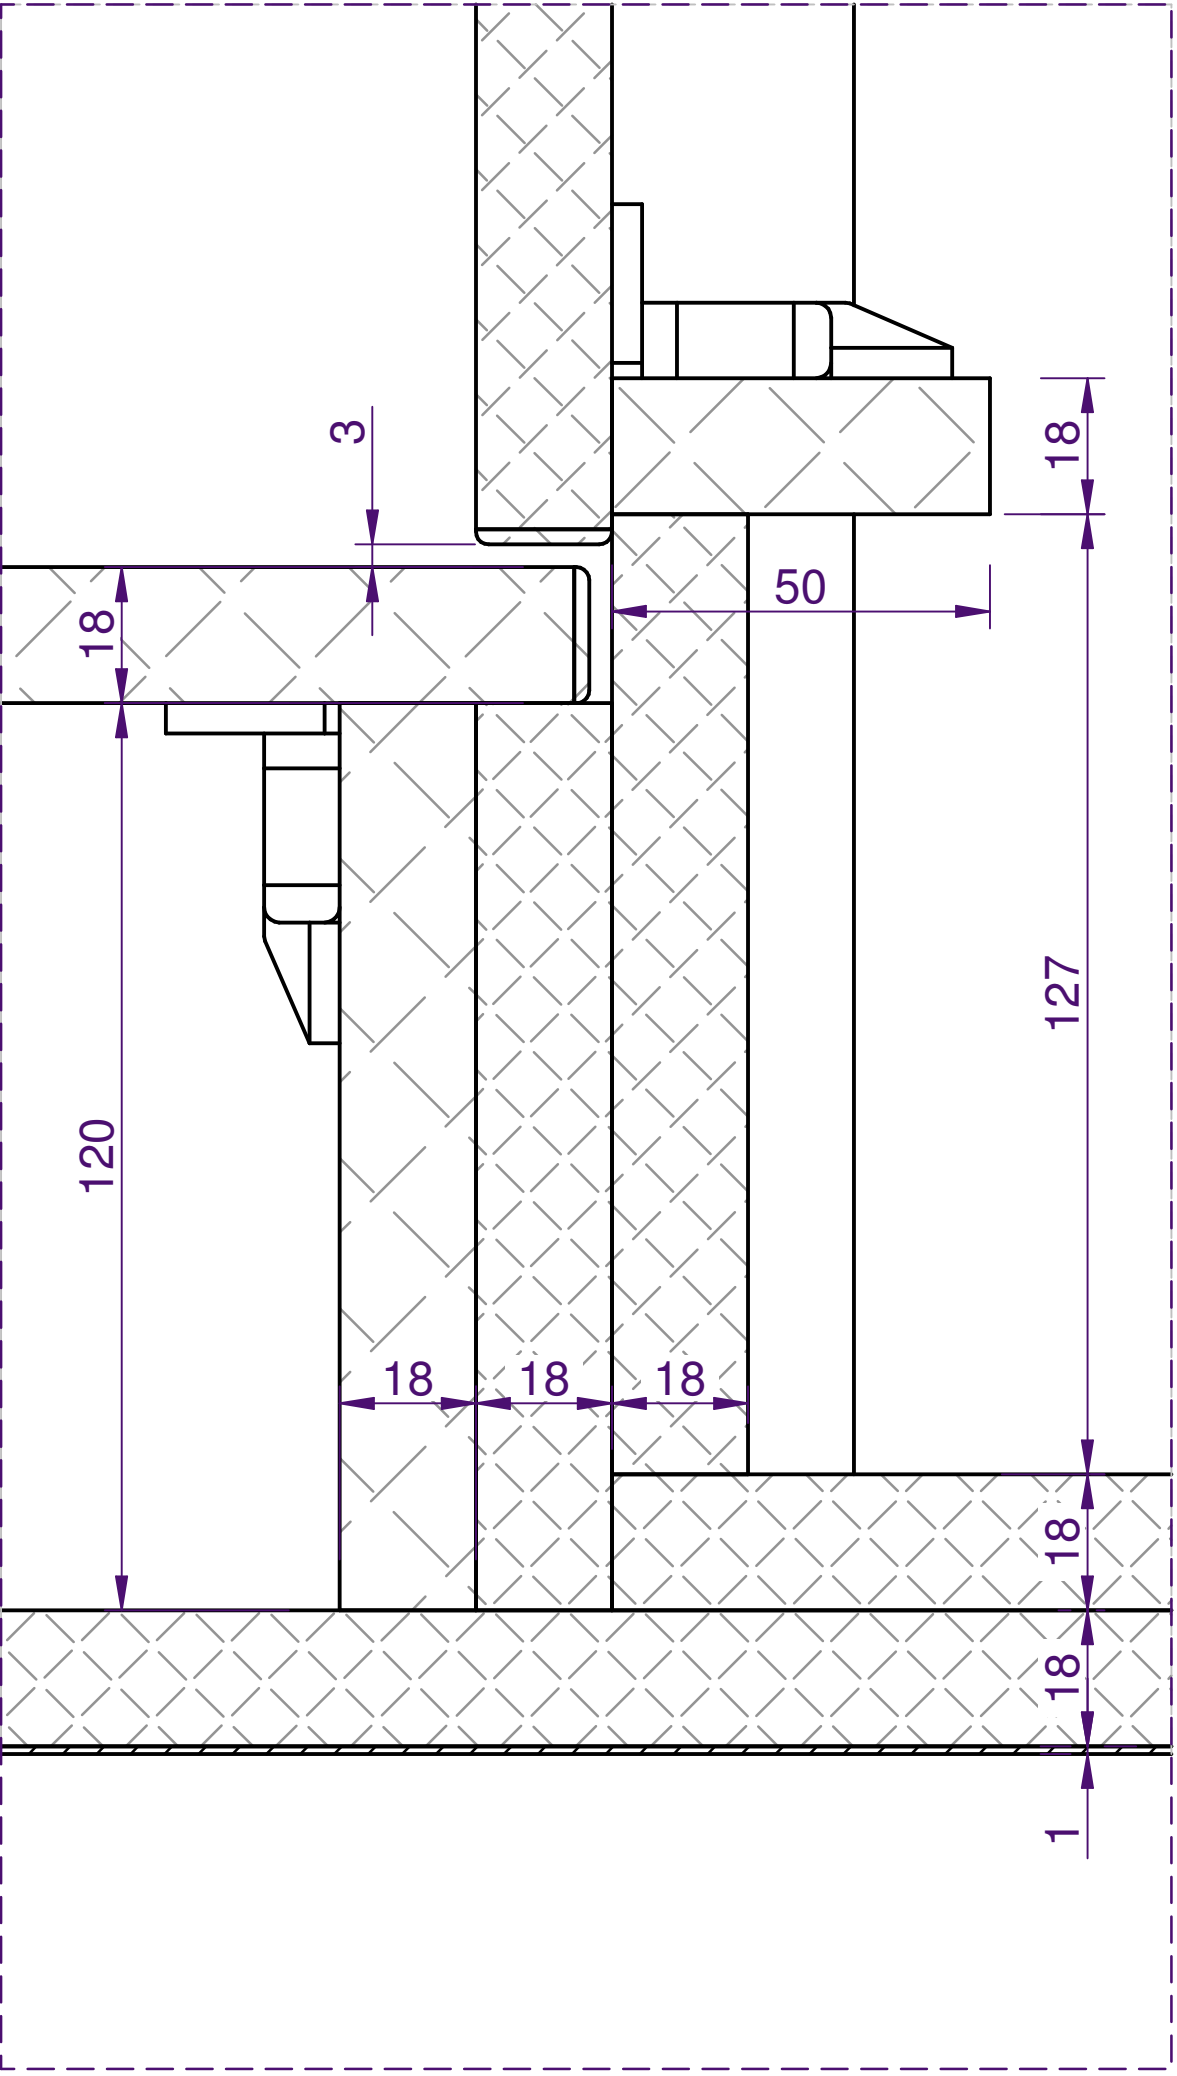

DETAIL 2
SCALE 1:1

FOR APPROVAL




C-A Design


26 TREDEGAR ROAD,
DARTFORD, KENT DA2 7AZ
WWW.C-ADESIGN.CO.UK
+44 (0)7415 839 461
INFO@C-ADESIGN.CO.UK

PROJECT:	CLIENT DETAILS
TITLE:	J01 RECEPTION DESK
DETAILS:	PLAN SECTION A-A PLAN SECTION B-B
DATE:	24/07/2018
SHEET:	2 OF 3
DRAWN:	A. CAVE-AYLAND
CHECK:	N/A
SCALE:	AS SHOWN @ A1
DRAWING N°:	DRG 0002 J01 - 2
REVISION:	A


REVISION HISTORY		
REV	DESCRIPTION	DATE
A	FIRST ISSUE	24/07/2018

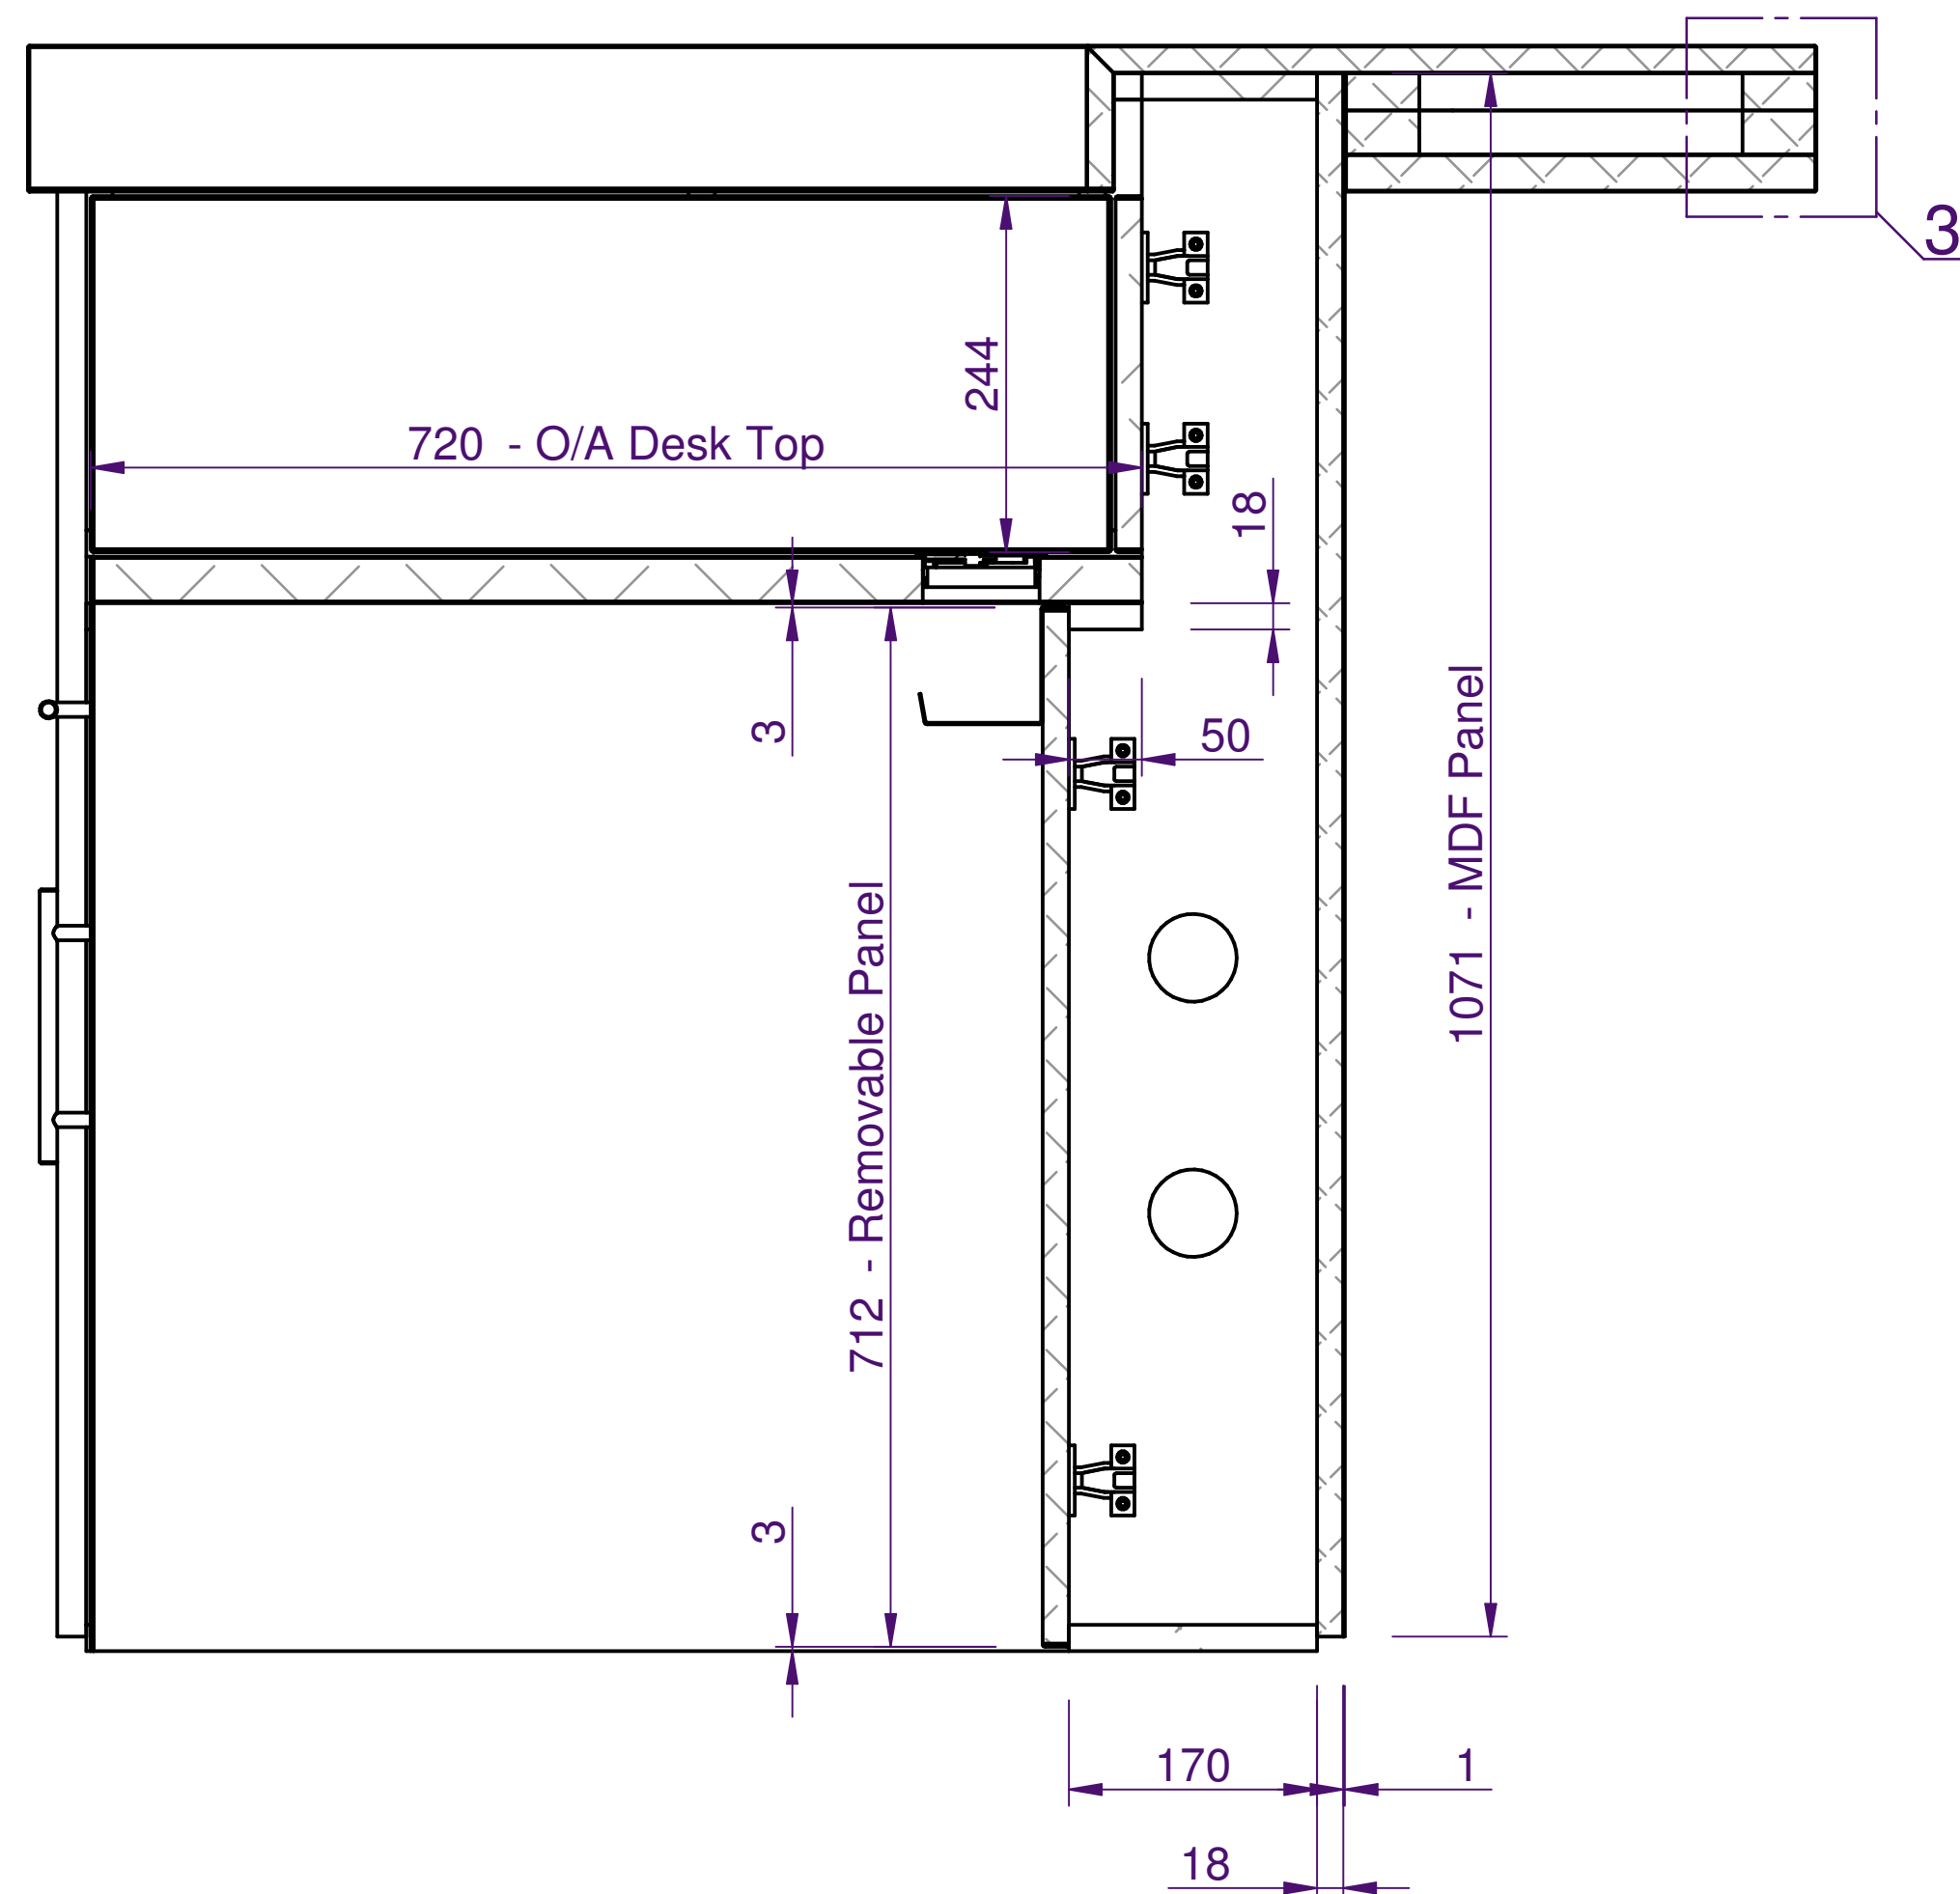


HEIGHT SECTION C-C
SCALE 1:5

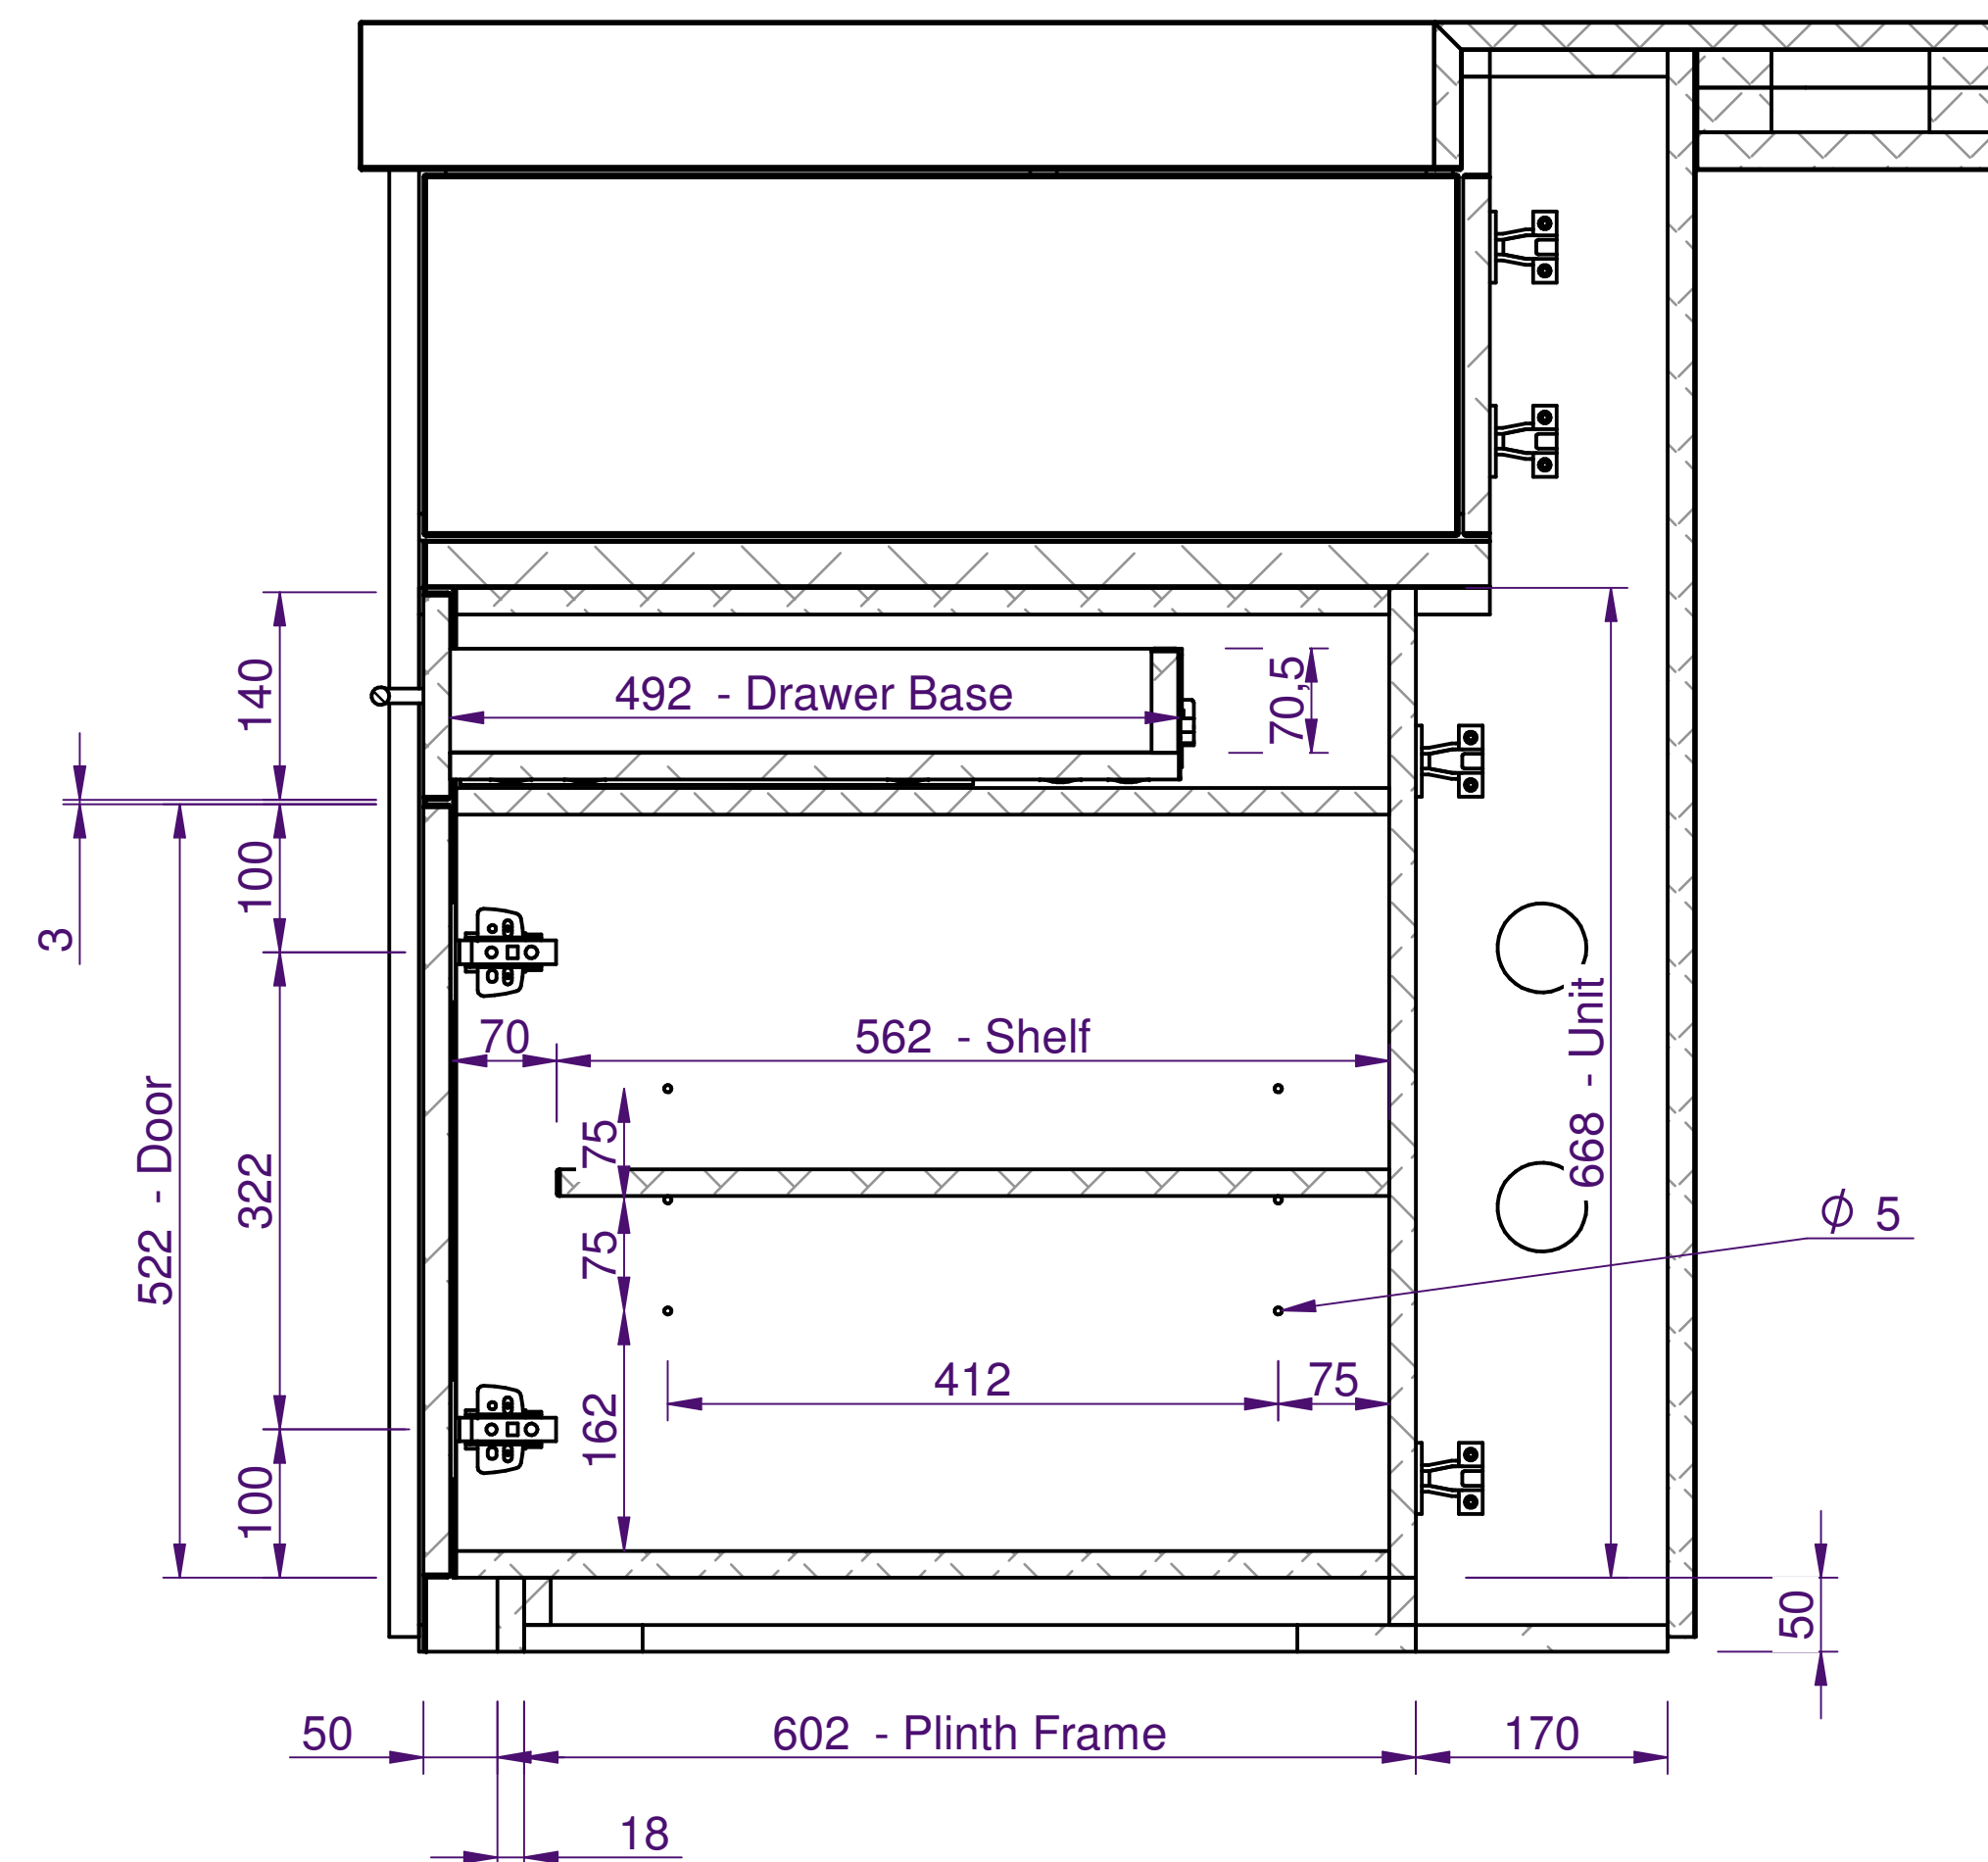


HEIGHT SECTION D-D
SCALE 1:5

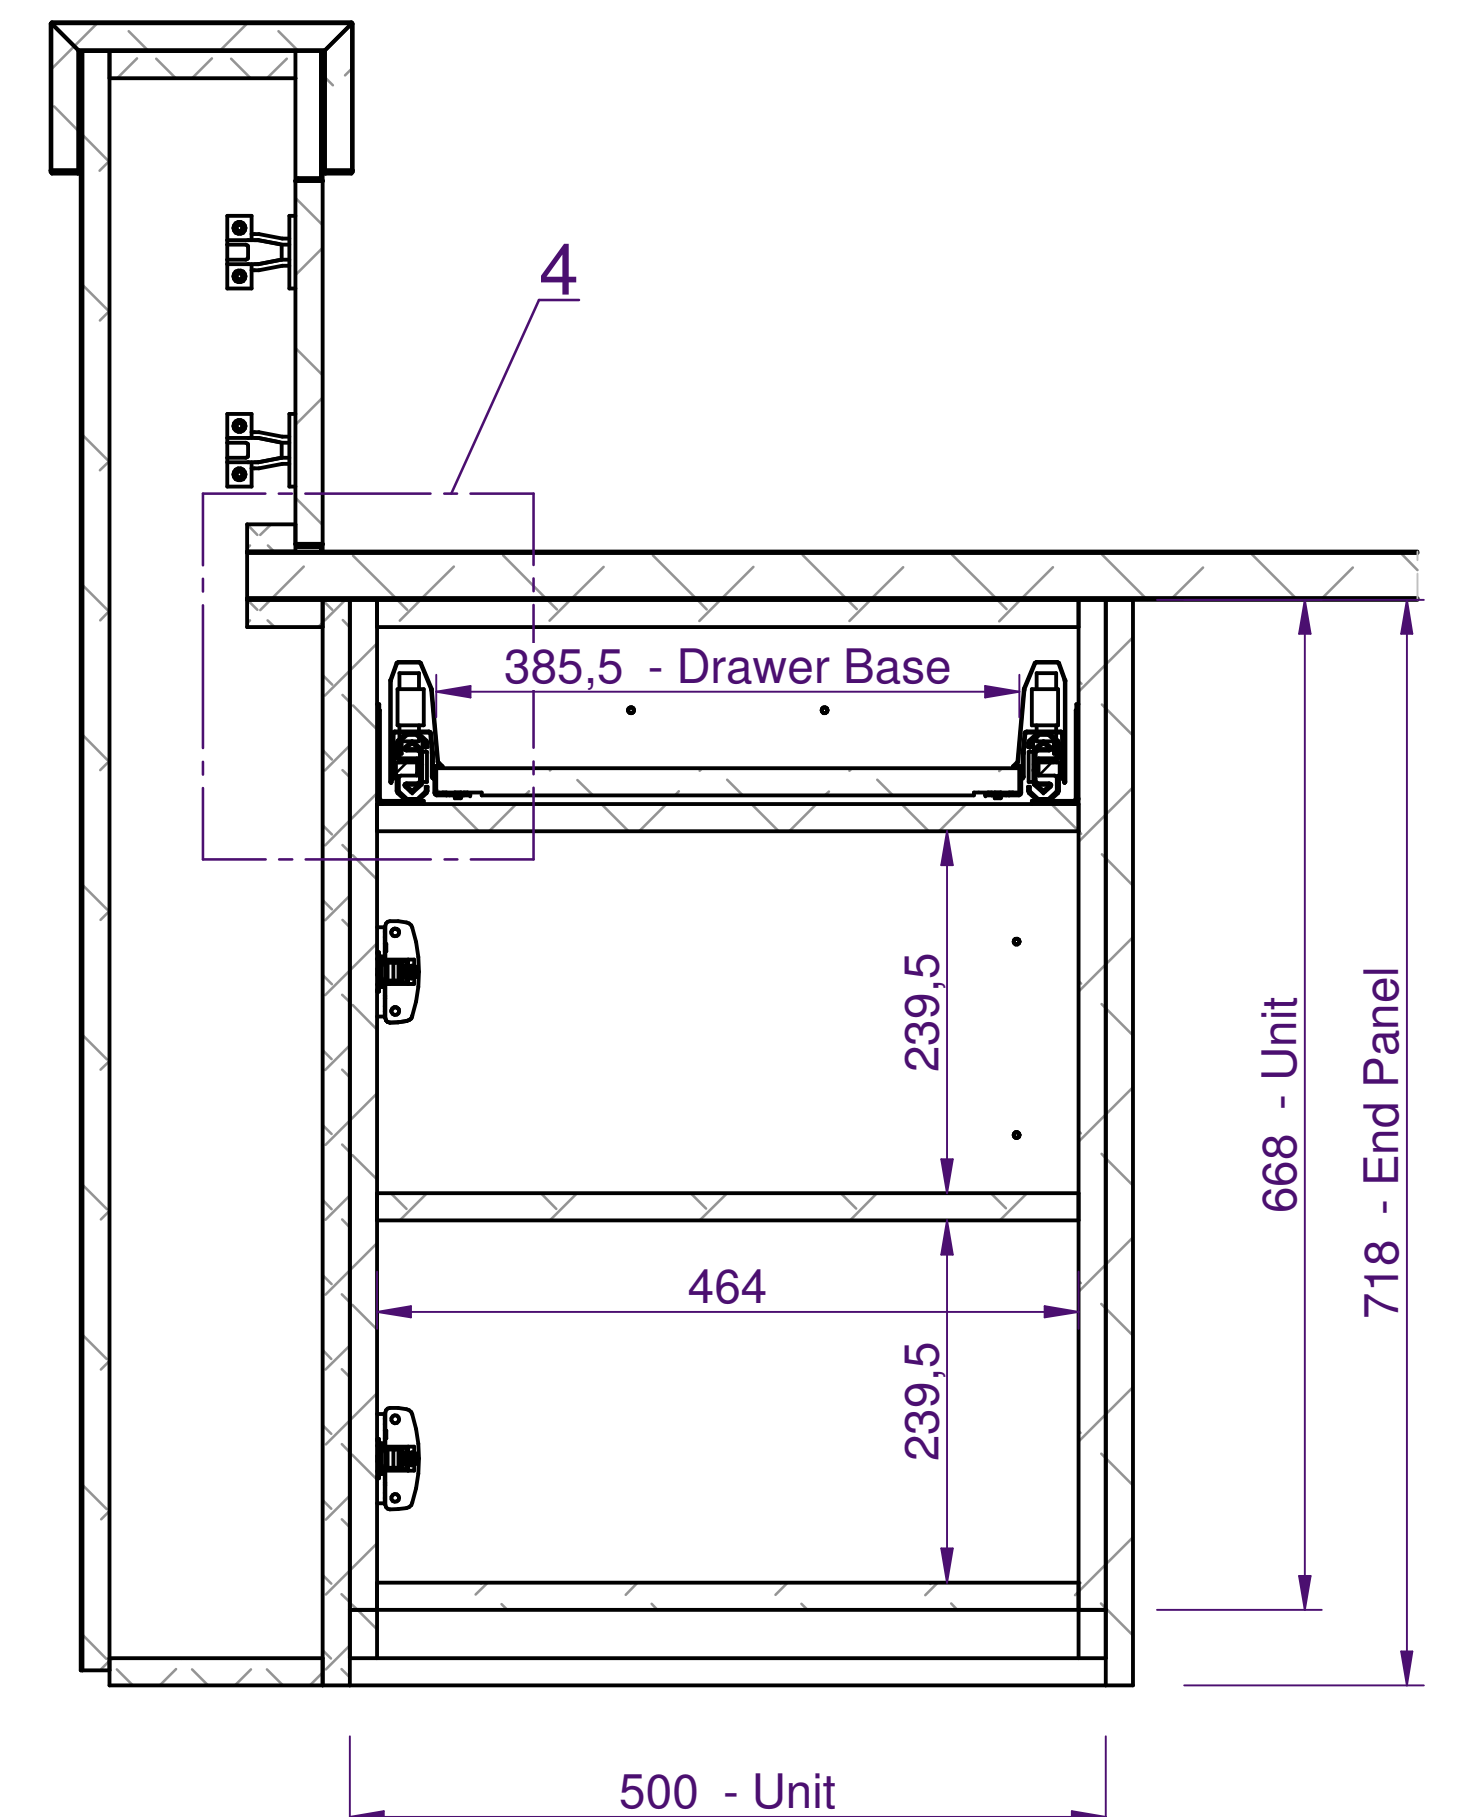


HEIGHT SECTION E-E
SCALE 1:5

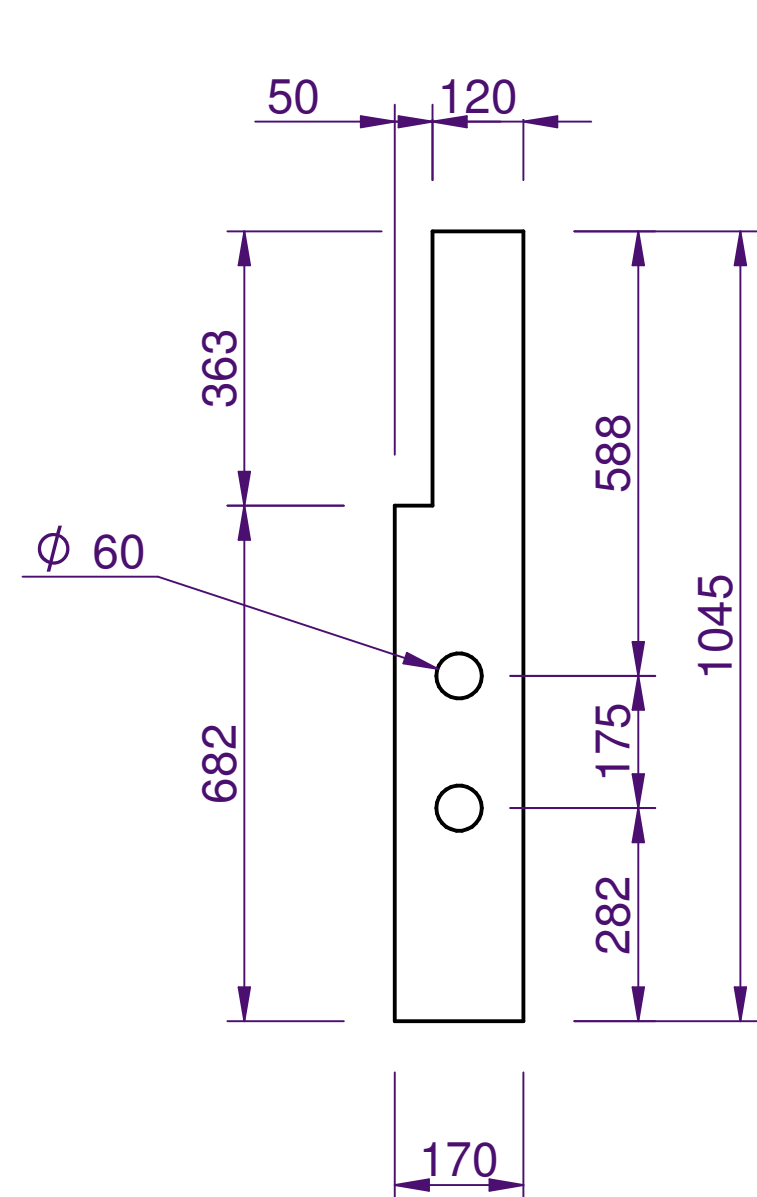


FRONT FRAME
RIB DETAILS
SCALE 1:10

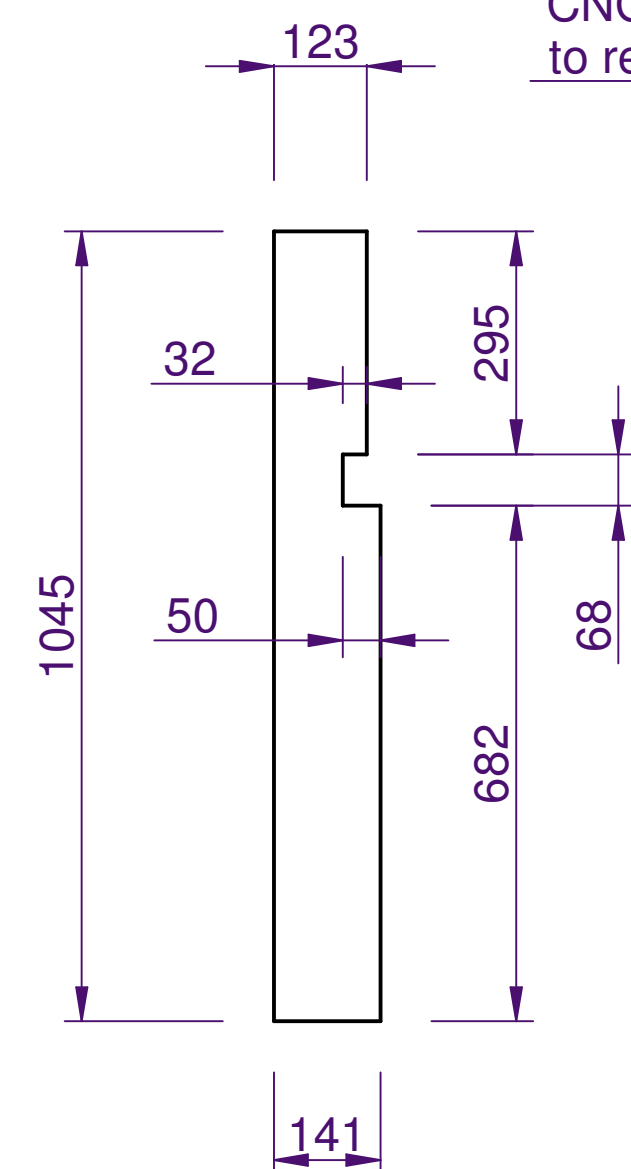

SIDE FRAME
RIB DETAILS
SCALE 1:10

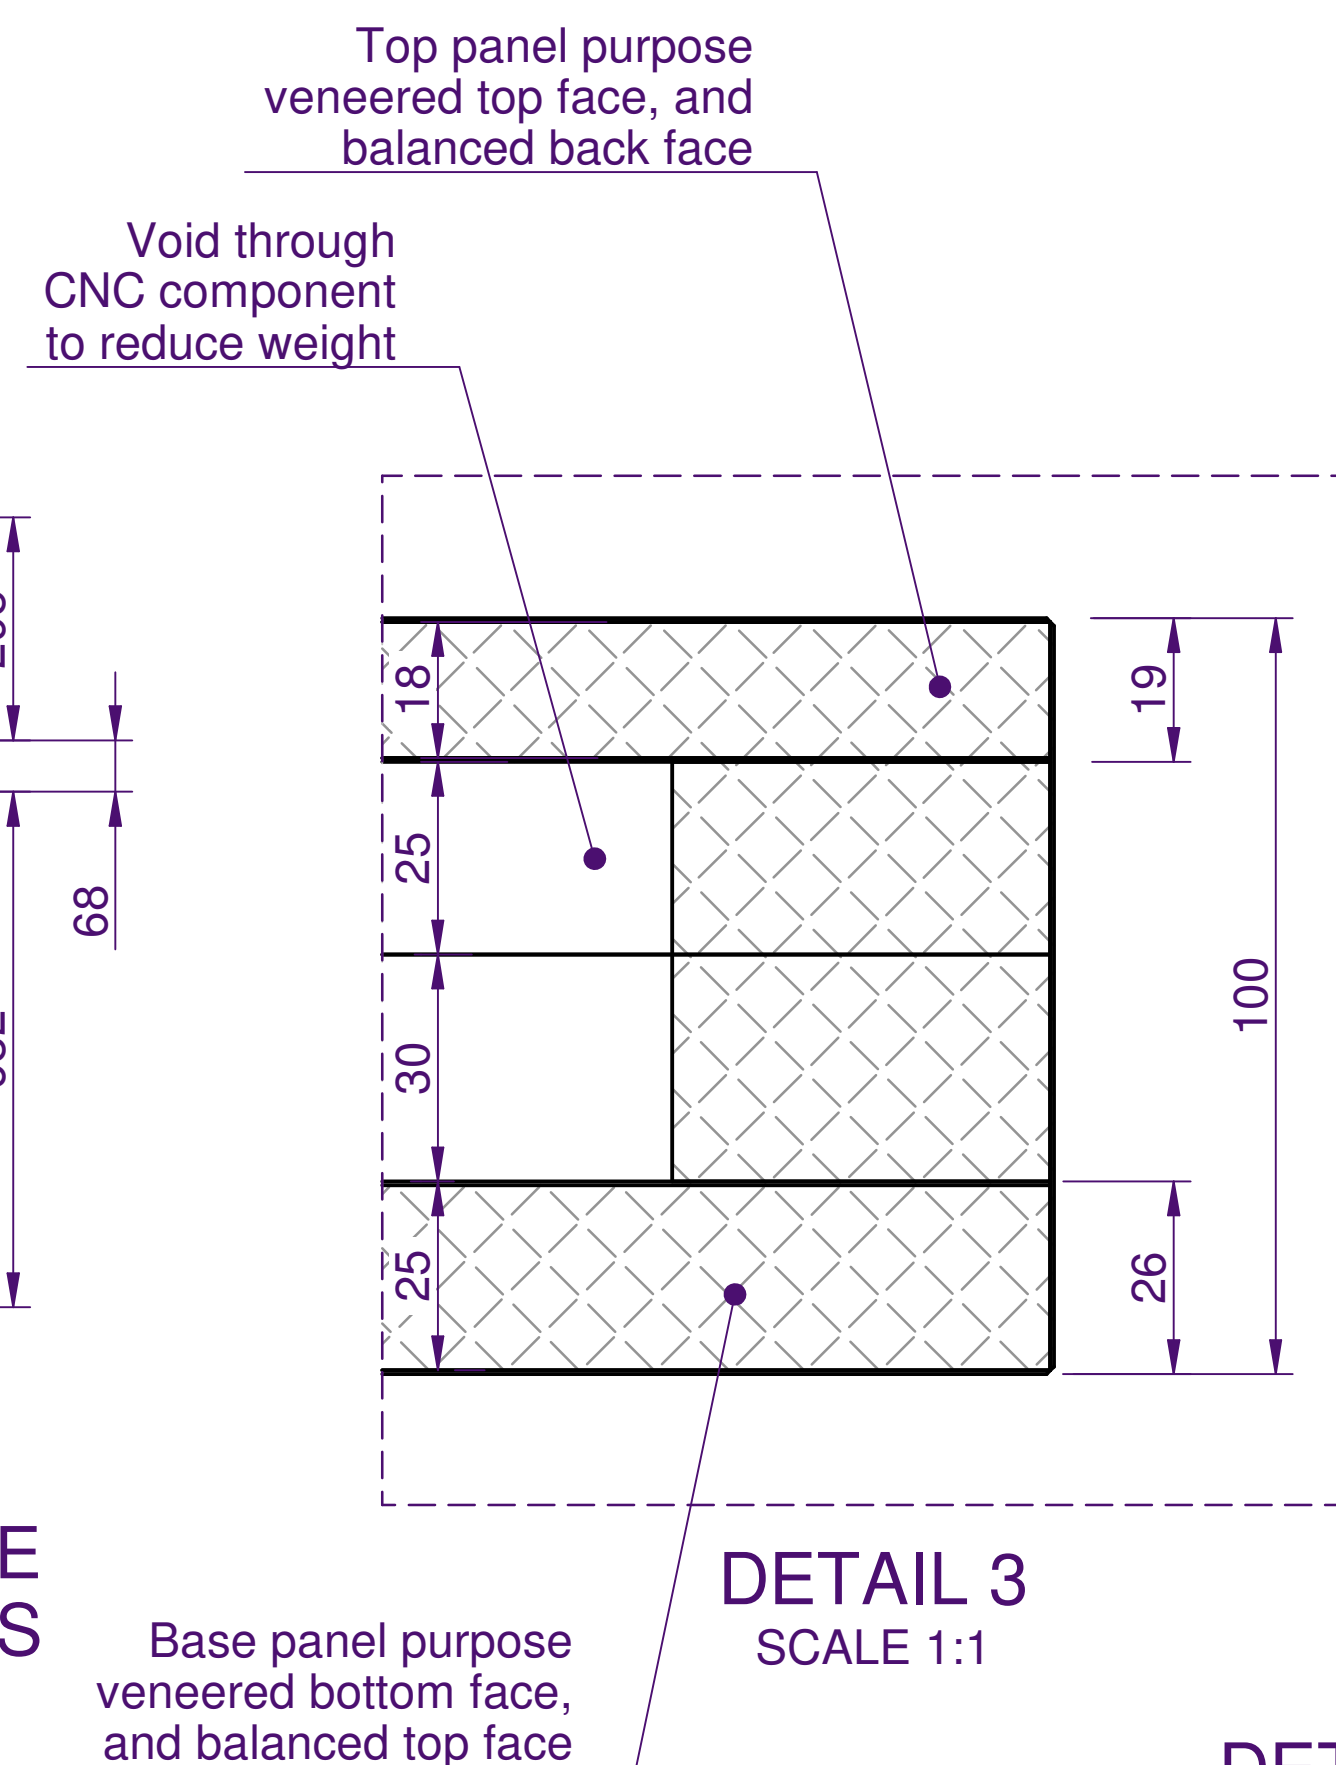

DETAIL 4
SCALE 1:1

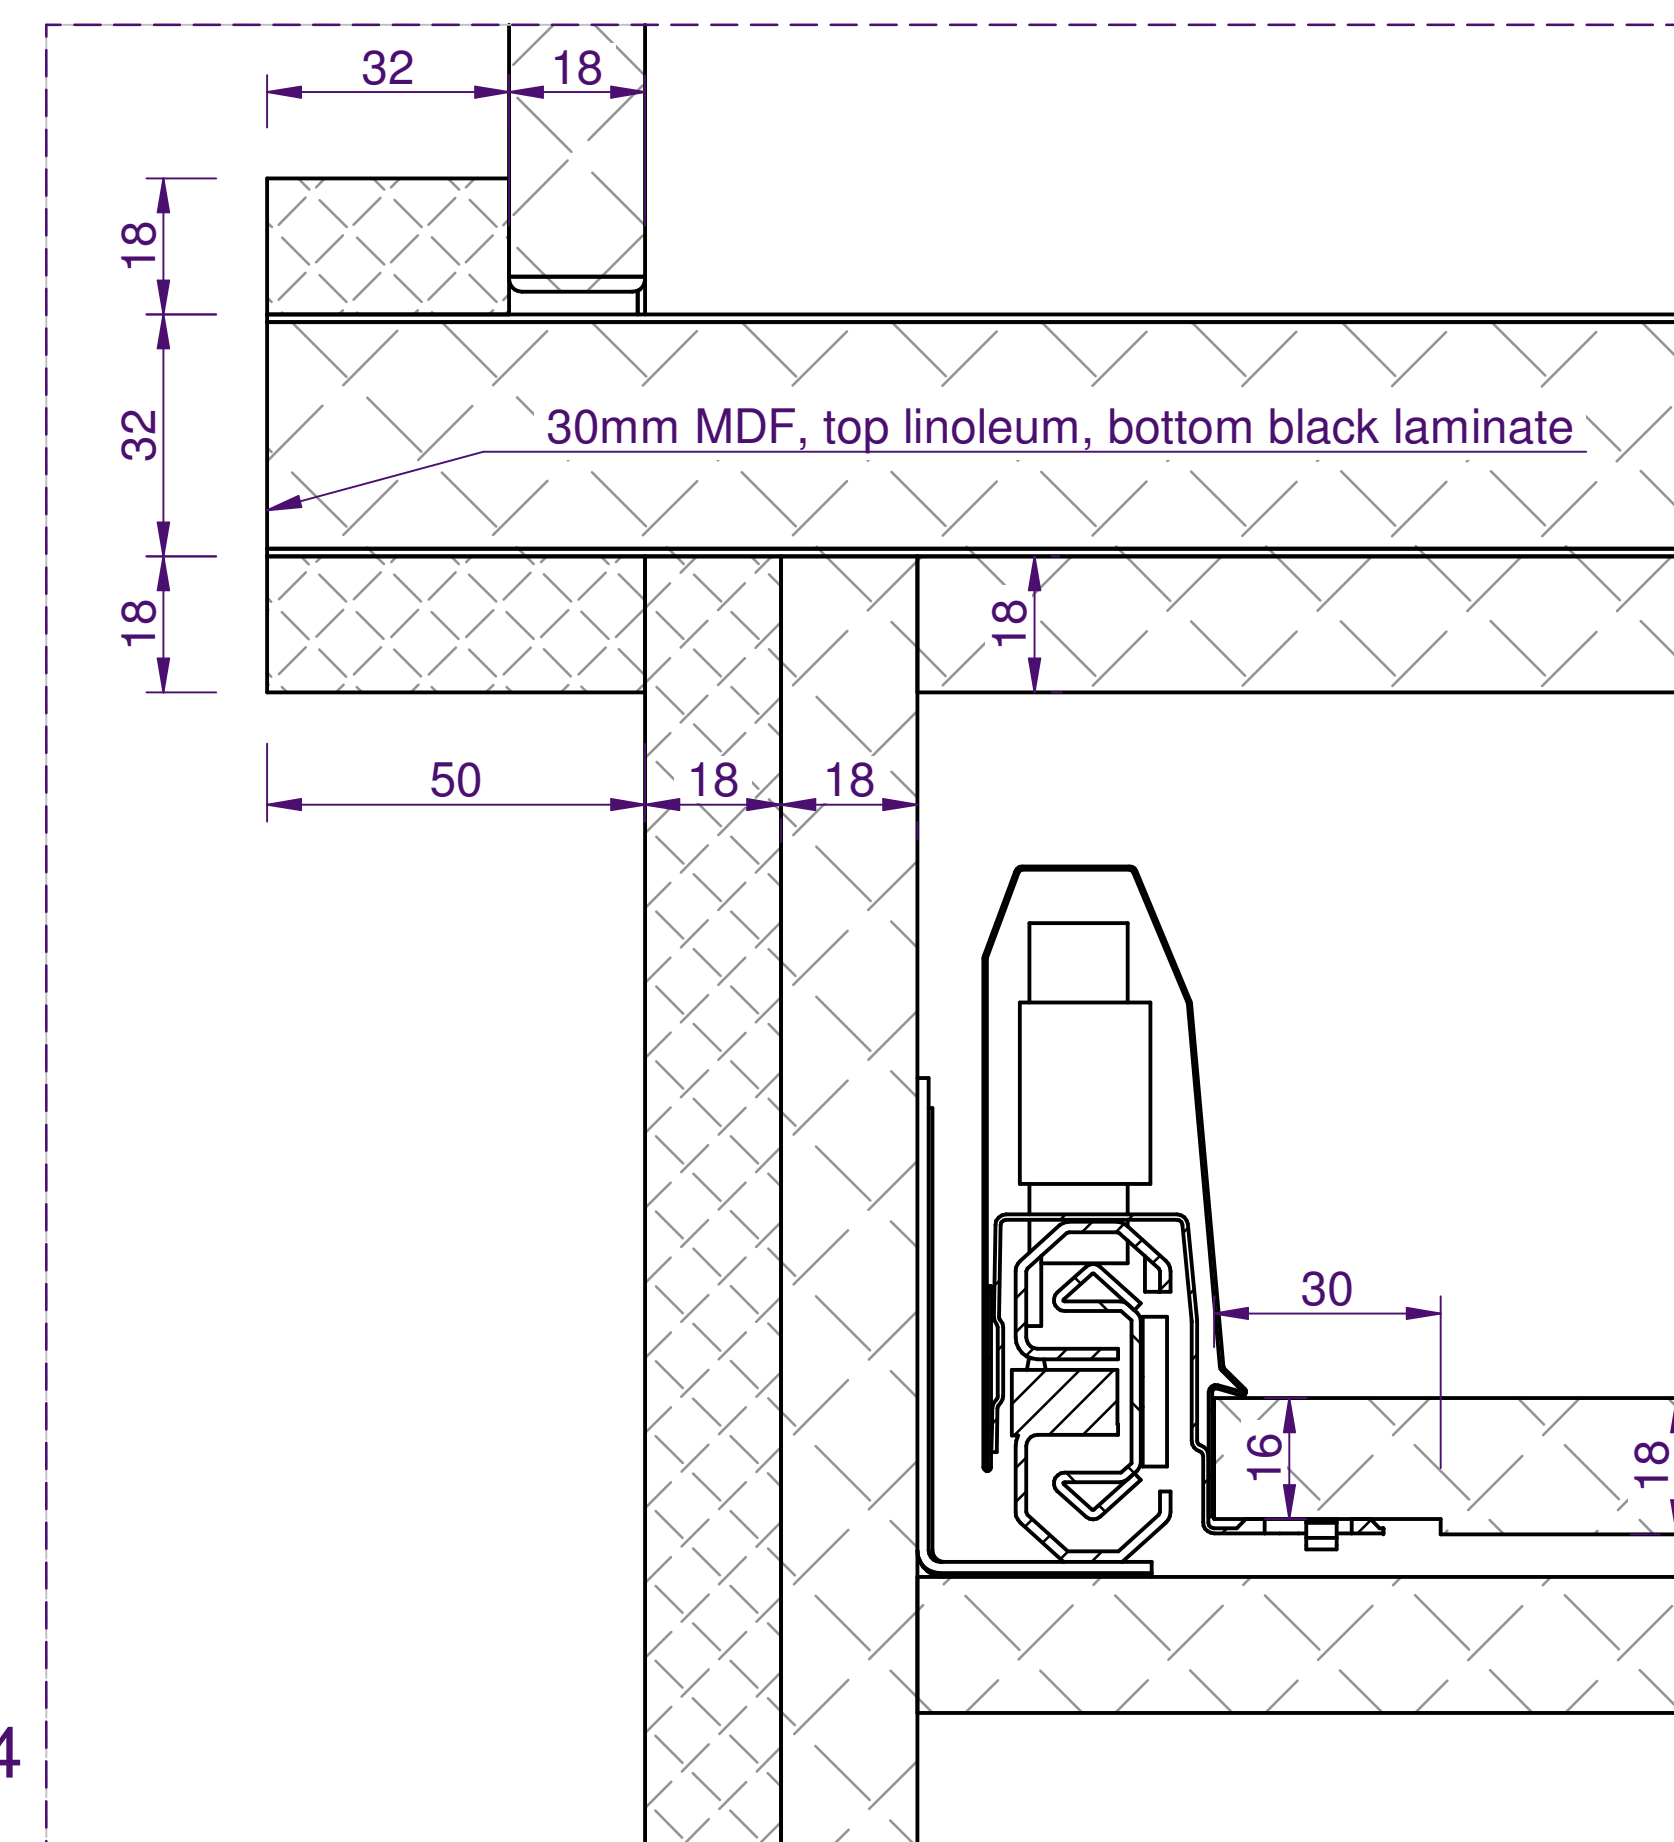

FOR APPROVAL



C-A Design

26 TREDEGAR ROAD,
DARTFORD, KENT DA2 7AZ
WWW.C-ADESIGN.CO.UK
+44 (0)7415 839 461
INFO@C-ADESIGN.CO.UK

PROJECT:	CLIENT DETAILS
TITLE:	J01 RECEPTION DESK
DETAILS:	HEIGHT SECTIONS C-C, D-D, & E-E RIB DETAILS
DATE:	24/07/2018
SHEET:	3 OF 3
DRAWN:	A. CAVE-AYLAND
CHECK:	N/A
SCALE:	AS SHOWN @ A1
DRAWING N°:	DRG 0002 J01 - 3
REVISION:	A